

pen table=\\NDOT\RTW3\Vegetation\NDOT\RTW3\Projects\NDOT\Eng\pilot\TBA\Roadway\Details_13x17.tbl


scale=63.073306:1.000000

date=17-NOV-2017 10:23

ID=TP2VLL

BD-CBD-01-ORIGINAL SHEET

file=

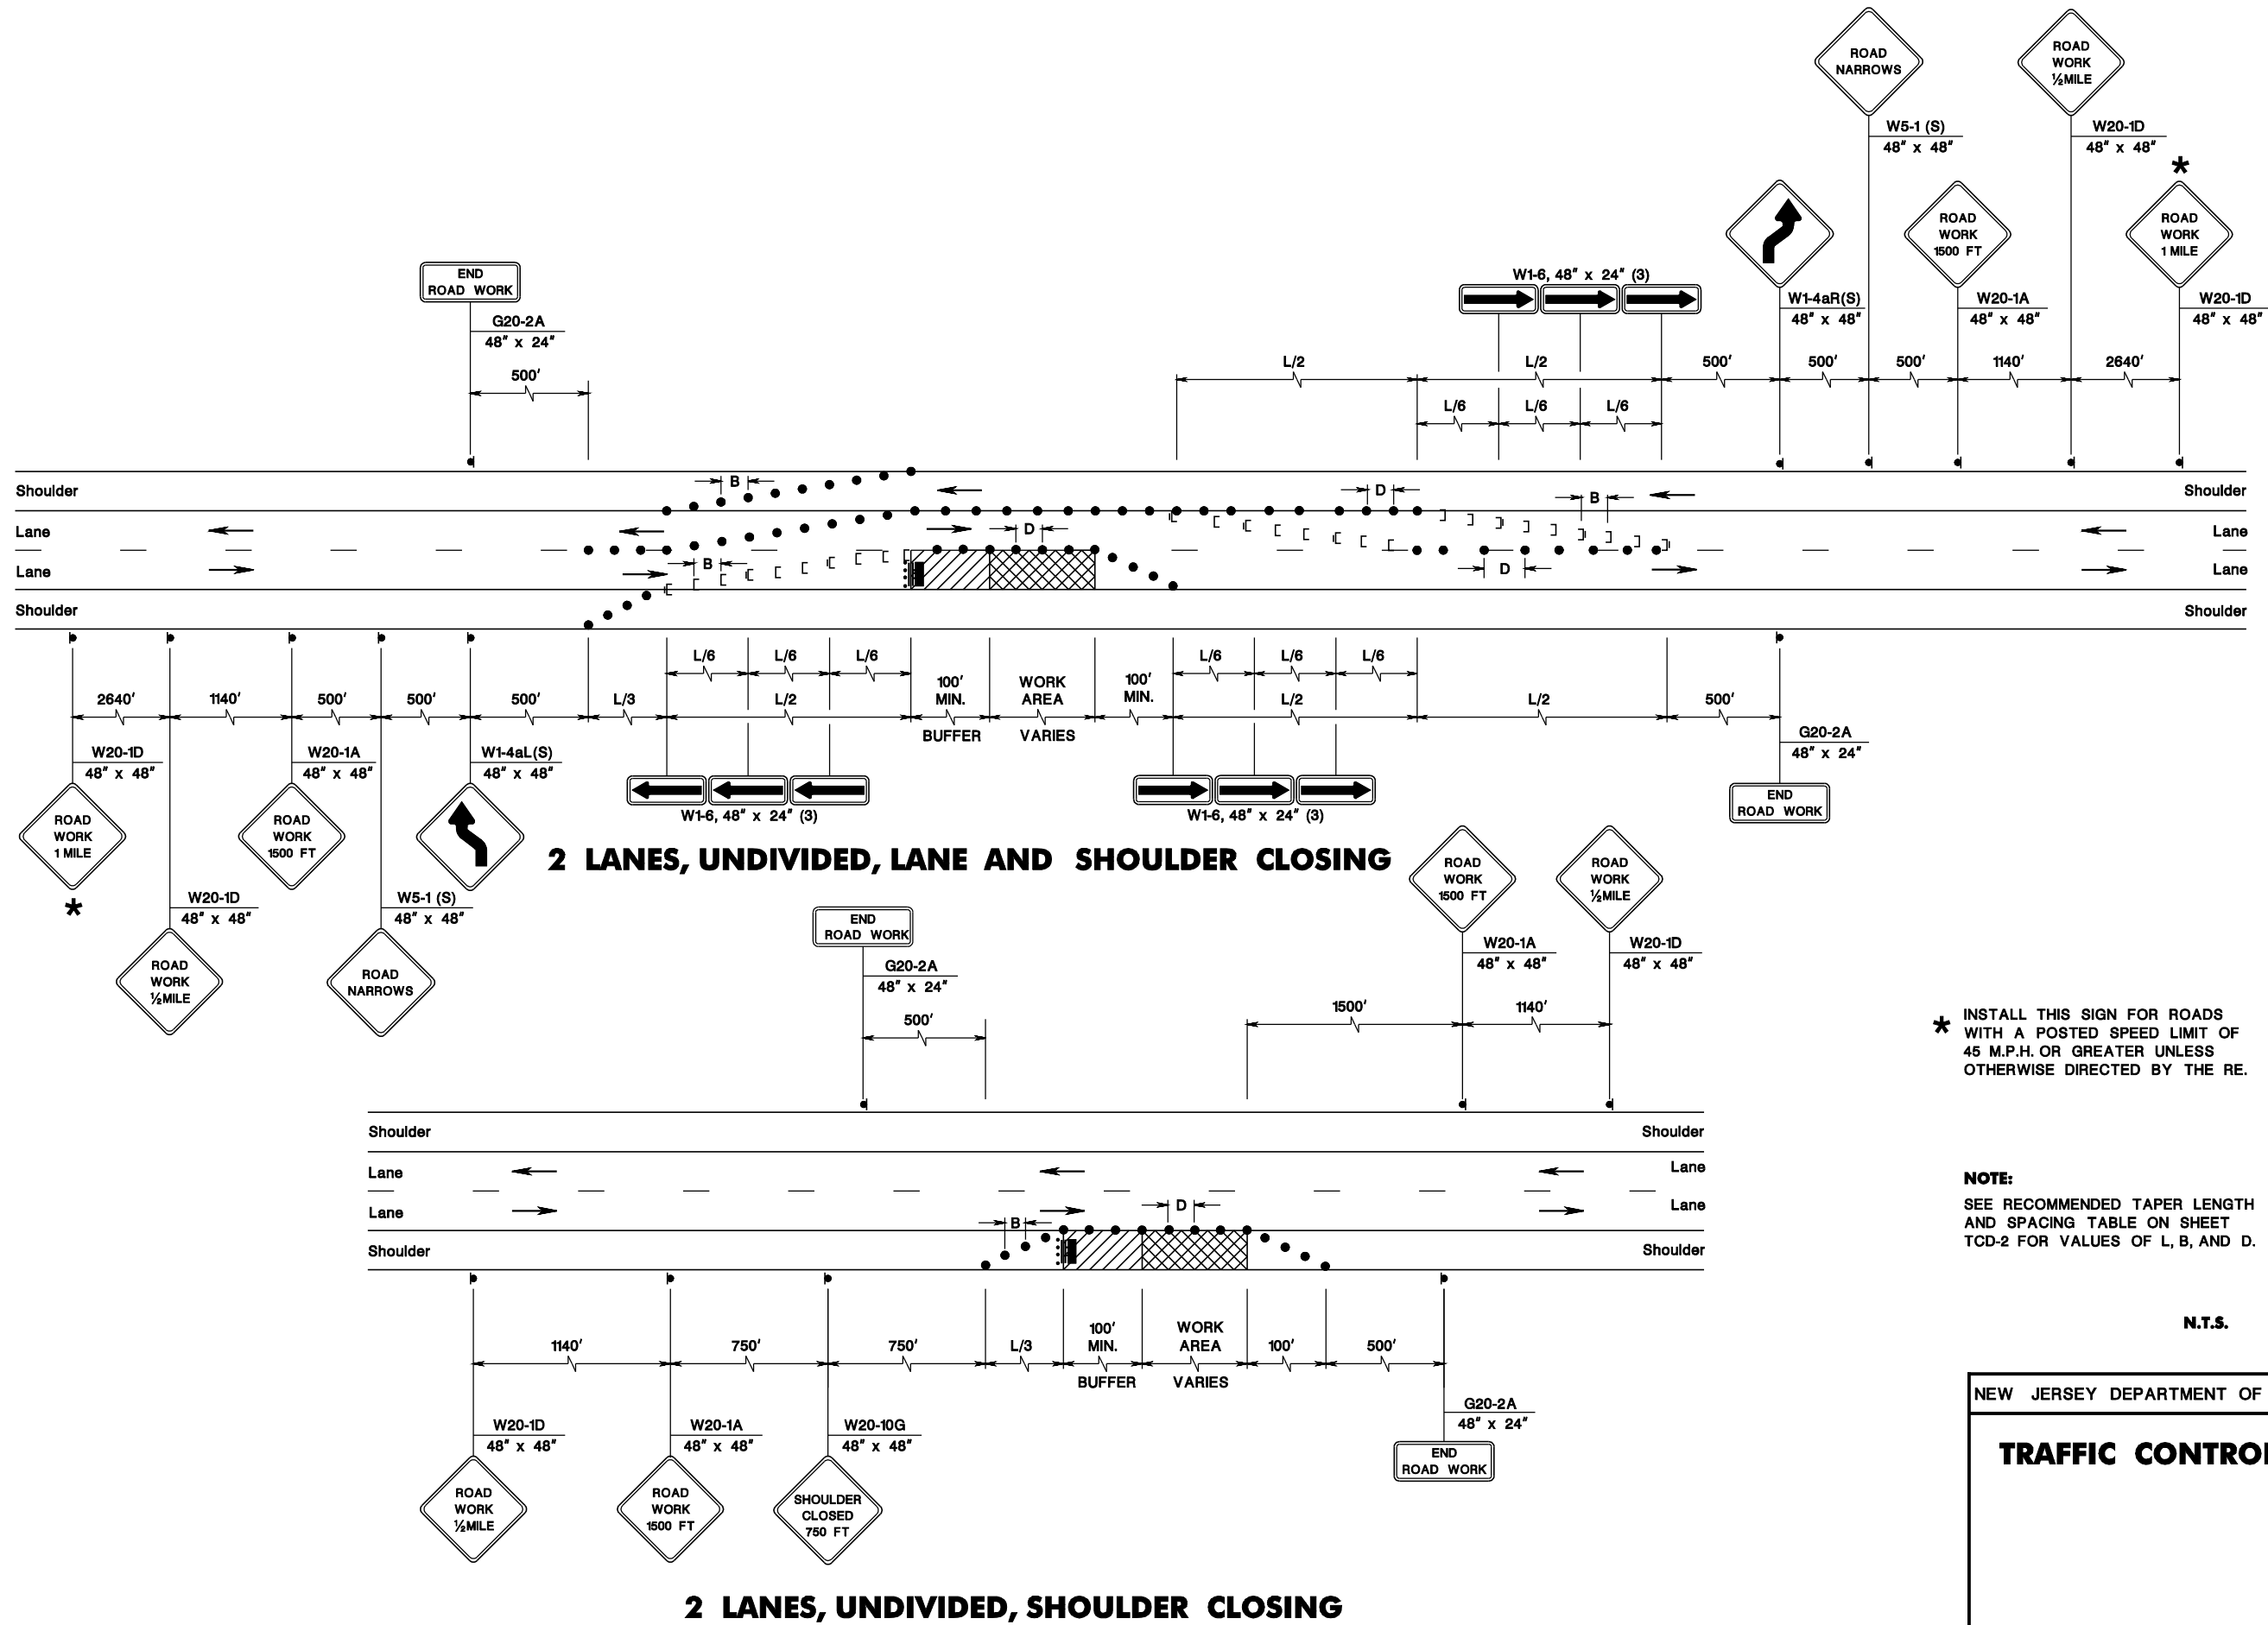

* INSTALL THIS SIGN FOR ROADS WITH A POSTED SPEED LIMIT OF 45 M.P.H. OR GREATER UNLESS OTHERWISE DIRECTED BY THE RE.

NOTE:
SEE RECOMMENDED TAPER LENGTH AND SPACING TABLE ON SHEET TCD-2 FOR VALUES OF L, B, AND D.

N.T.S.

TCD-3

NEW JERSEY DEPARTMENT OF TRANSPORTATION

TRAFFIC CONTROL DETAILS

105
164