


pen table=\\NDOT\RTWS\Vegetation\NDOT\RTWS\Projects\NDOT\Eng\plant\TBA\Roadway\Details_13x17.tbl

scale=63.073306:1.000000


date=28-SEP-2016 14:24

ID=TP2VLL

BD-CRD-01-ORIGINAL SHEET

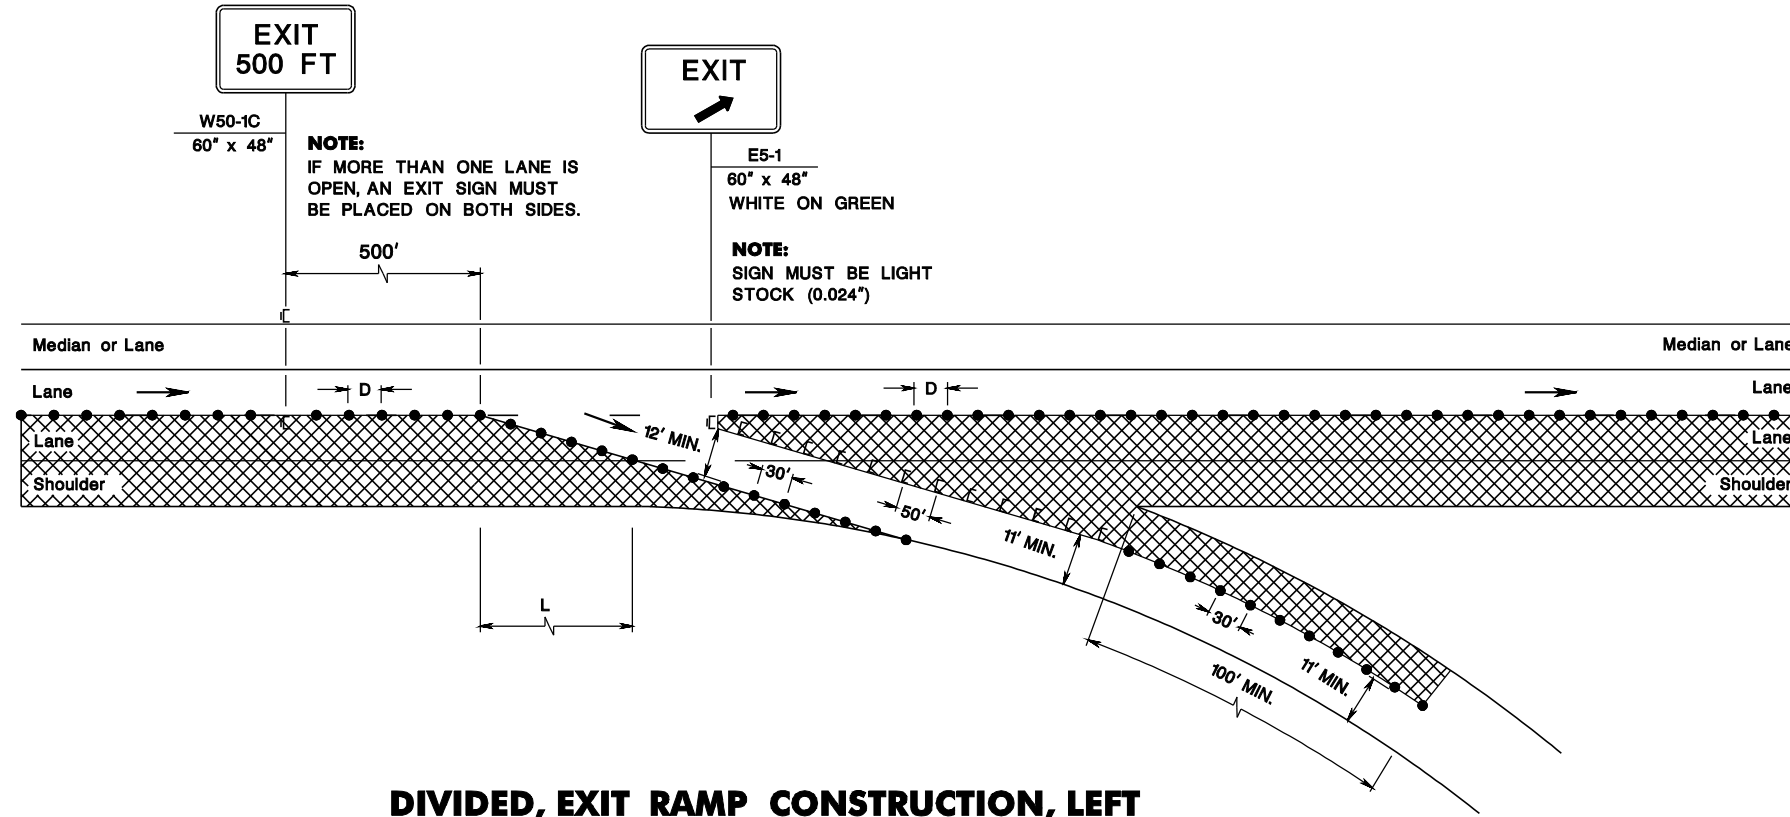

DIVIDED, EXIT RAMP CONSTRUCTION, LEFT

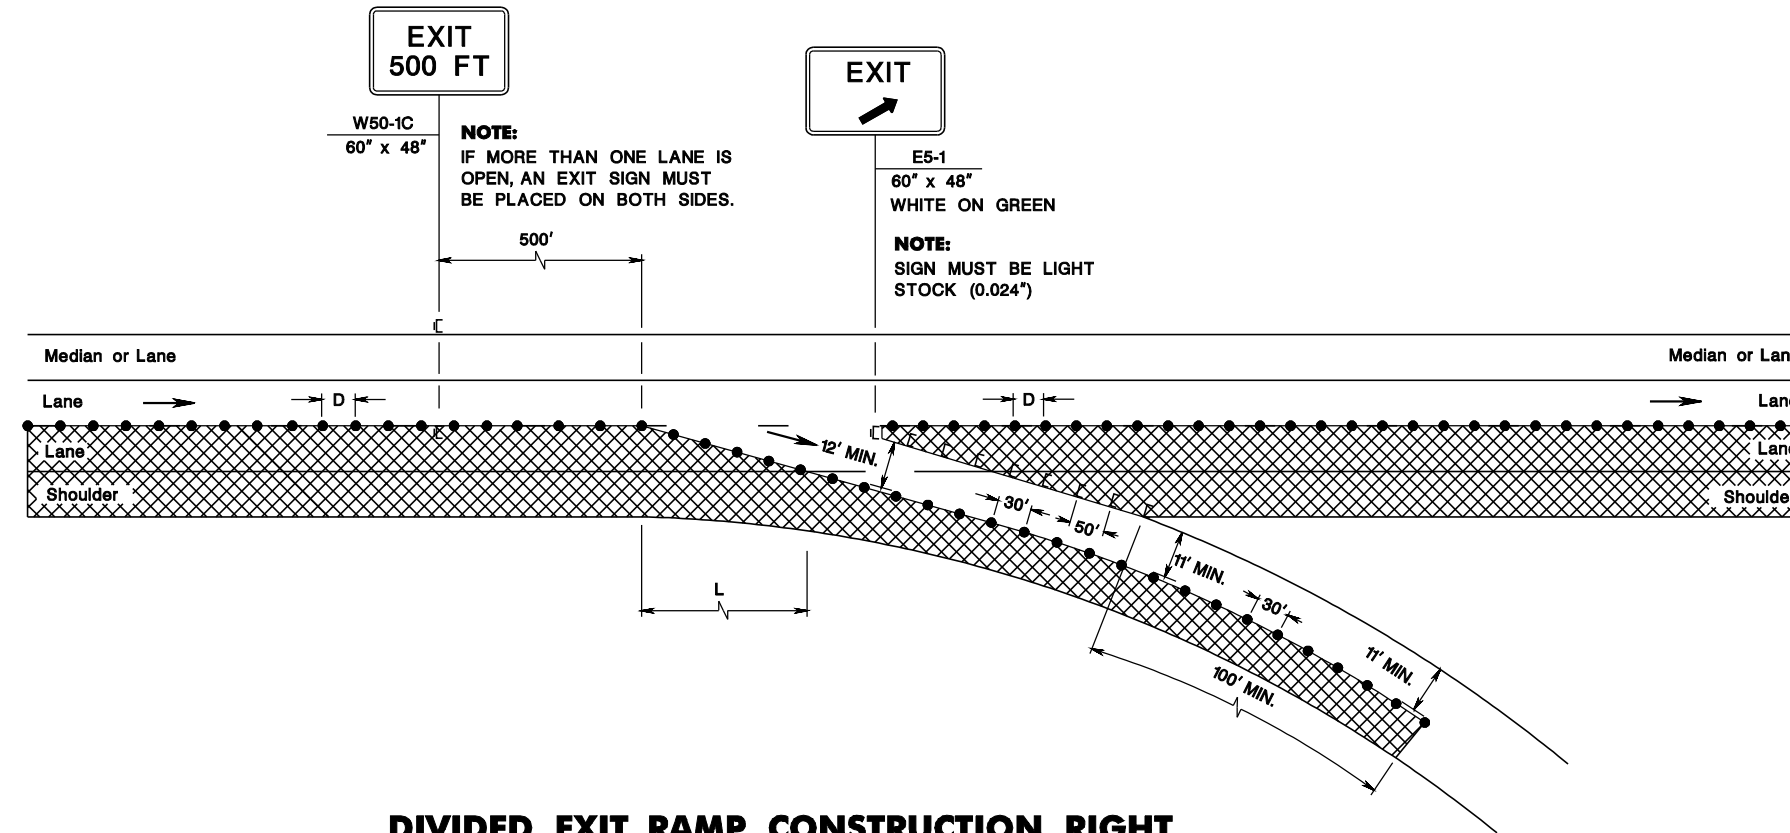

DIVIDED, EXIT RAMP CONSTRUCTION, RIGHT

NOTE:
SEE RECOMMENDED TAPER LENGTH
AND SPACING TABLE ON SHEET
TCD-2 FOR VALUES OF L, B, AND D.

N.T.S.

TCD-18

NEW JERSEY DEPARTMENT OF TRANSPORTATION

TRAFFIC CONTROL DETAILS