


pen table=\\NDOTPRJWS\Vegetation\NDOTWS\Projects\NDOTEng\pilot\TBA\Roadway\Details_13x17.tbl
scale=63.073306:1.000000
date=28-SEP-2016 14:23
ID-TP2VILL
BDCRD-01- ORIGINAL SHEET

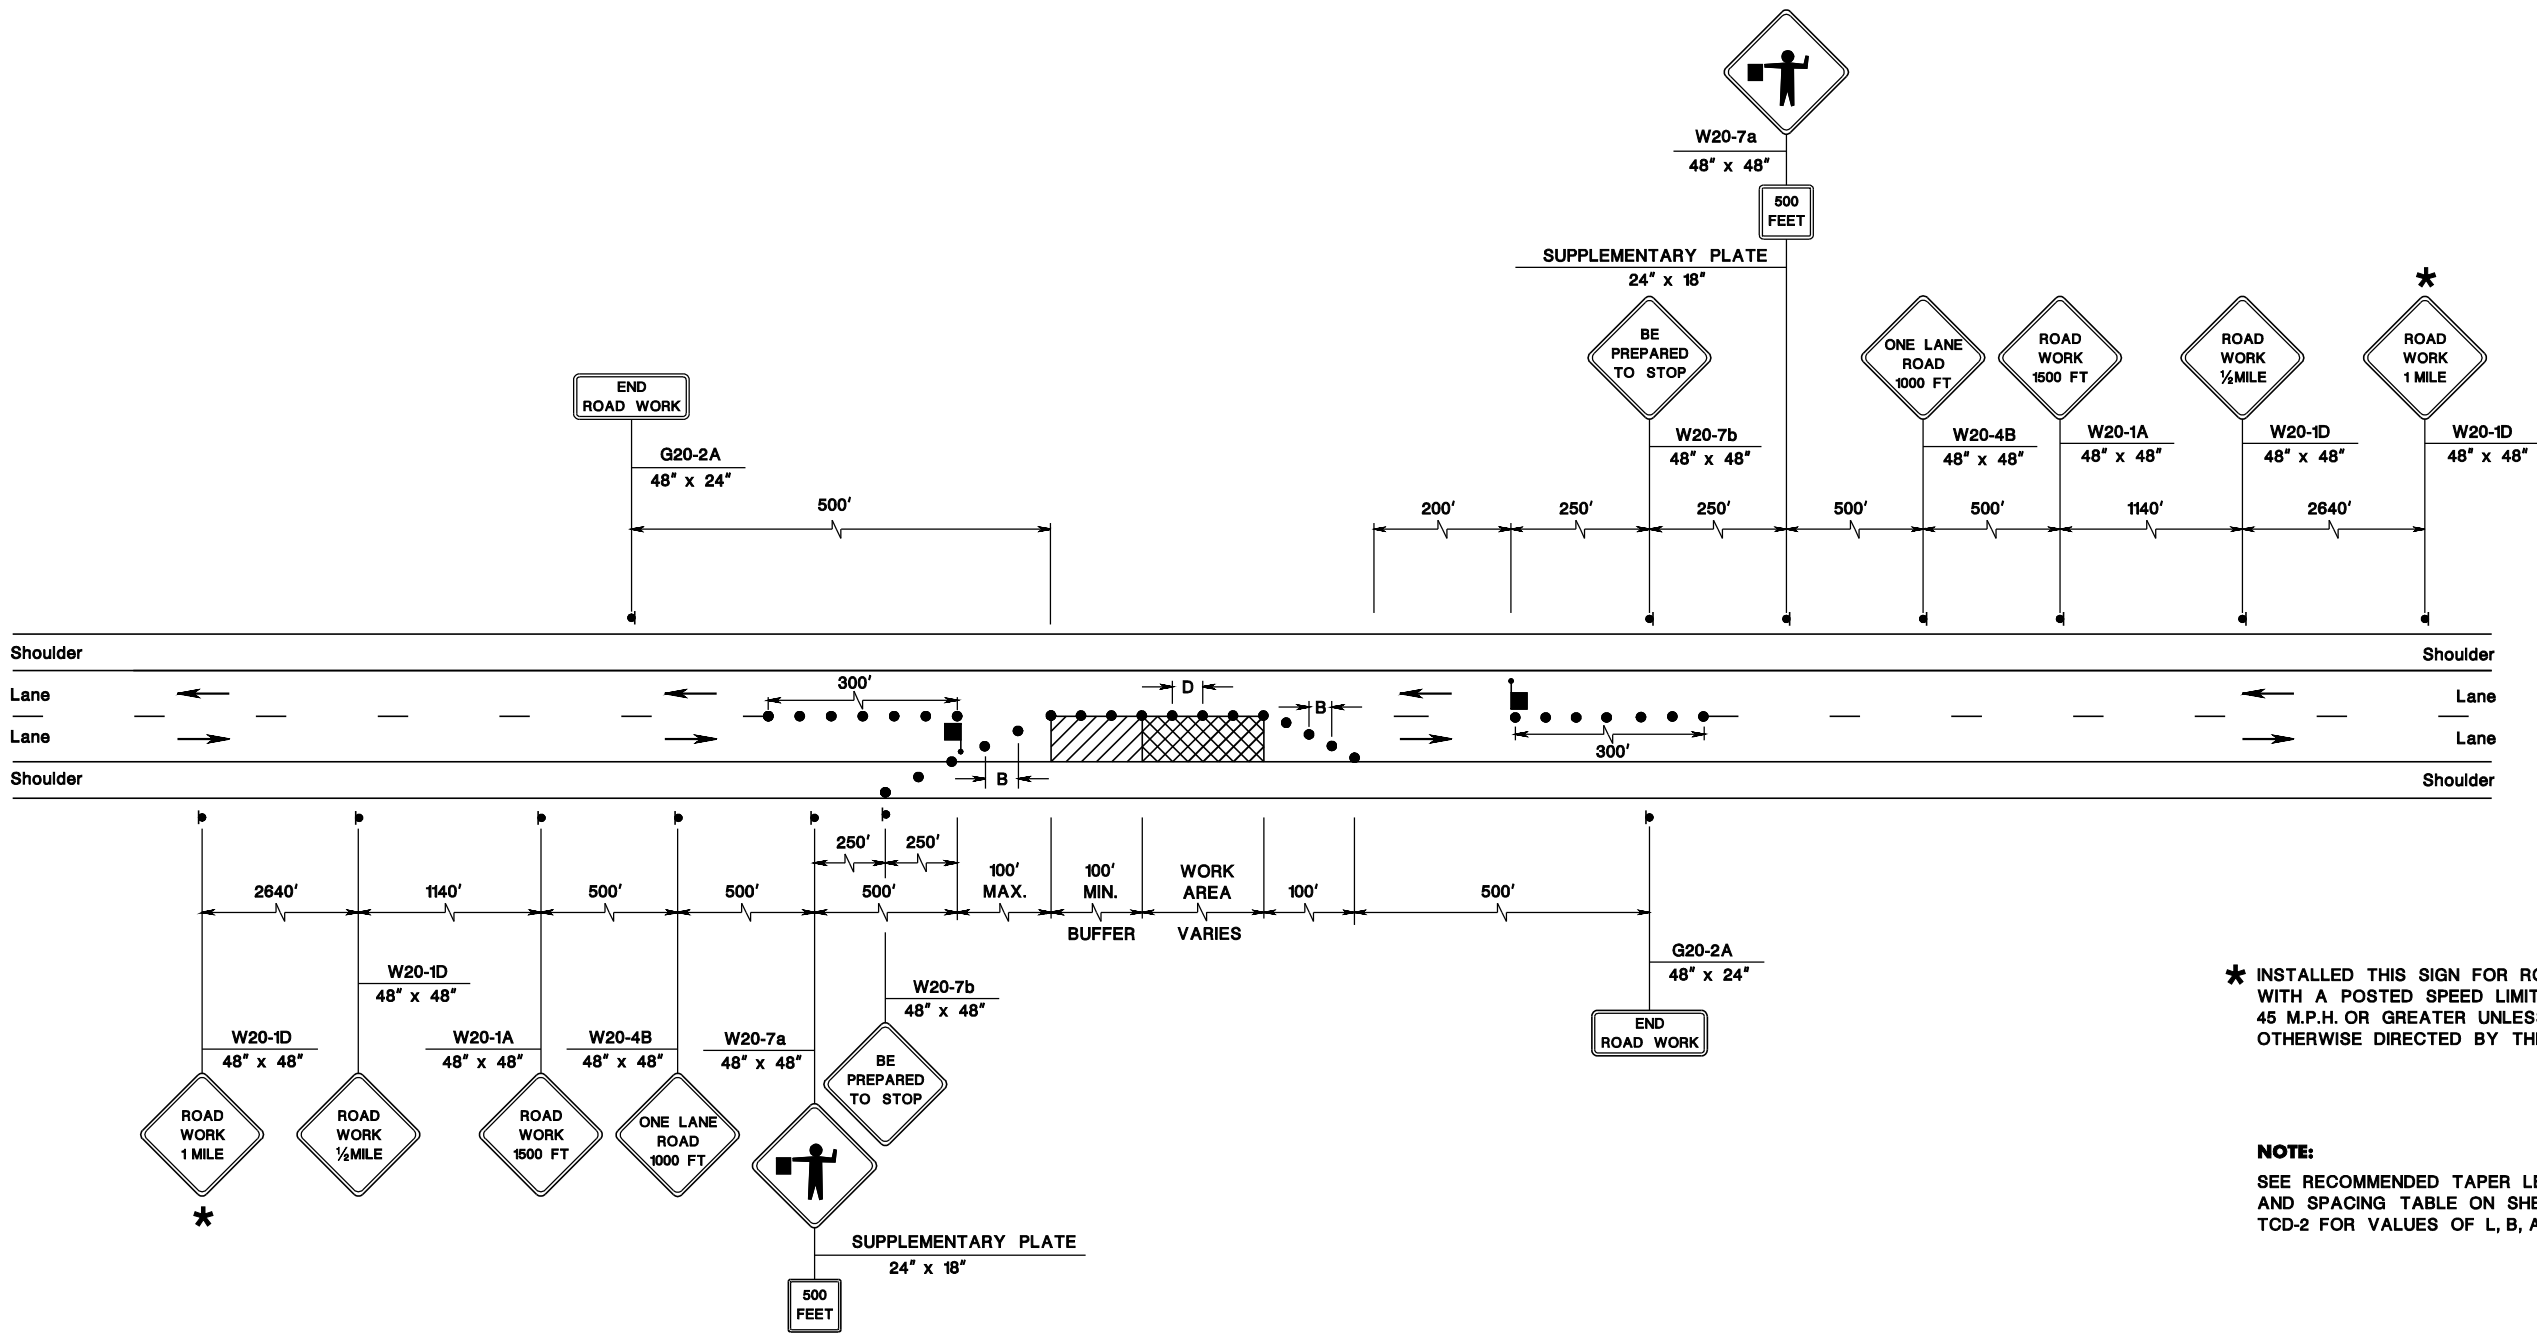

* INSTALLED THIS SIGN FOR ROADS WITH A POSTED SPEED LIMIT OF 45 M.P.H. OR GREATER UNLESS OTHERWISE DIRECTED BY THE RE.

NOTE:
SEE RECOMMENDED TAPER LENGTH AND SPACING TABLE ON SHEET TCD-2 FOR VALUES OF L, B, AND D.

2 LANES, UNDIVIDED, LANE AND SHOULDER CLOSING WITH FLAGGING

N.T.S.