


**DETAIL OF BATTEN AT PLYWOOD JOINTS**

- NOTES:
1. USE PLYWOOD PANELS CONFORMING TO THE REQUIREMENTS FOR HIGH DENSITY OVERLAY AS SET FORTH IN COMMERCIAL STANDARD GS 45-60 FOR DOUGLAS FIR PLYWOOD AND ALL AMENDMENTS THERETO.
  2. SIGNS TO BE LOCATED AS SHOWN ON PLANS OR AS DIRECTED BY THE RE.
  3. COLOR: GREEN BACKGROUND WITH WHITE MESSAGE AND BORDER NOT REFLECTORIZED.
  4. ON PROJECTS WITH NO COUNTY OR MUNICIPAL FUNDING, DO NOT INCLUDE THE COUNTY OR MUNICIPAL PHOTOGRAPH.
  5. 6' x 4' SIGNS: SERIES "C" LETTERS = "PROJECT FUNDED BY THE..."  
8' x 5' SIGNS: SERIES "D" LETTERS = "PROJECT FUNDED BY THE..."

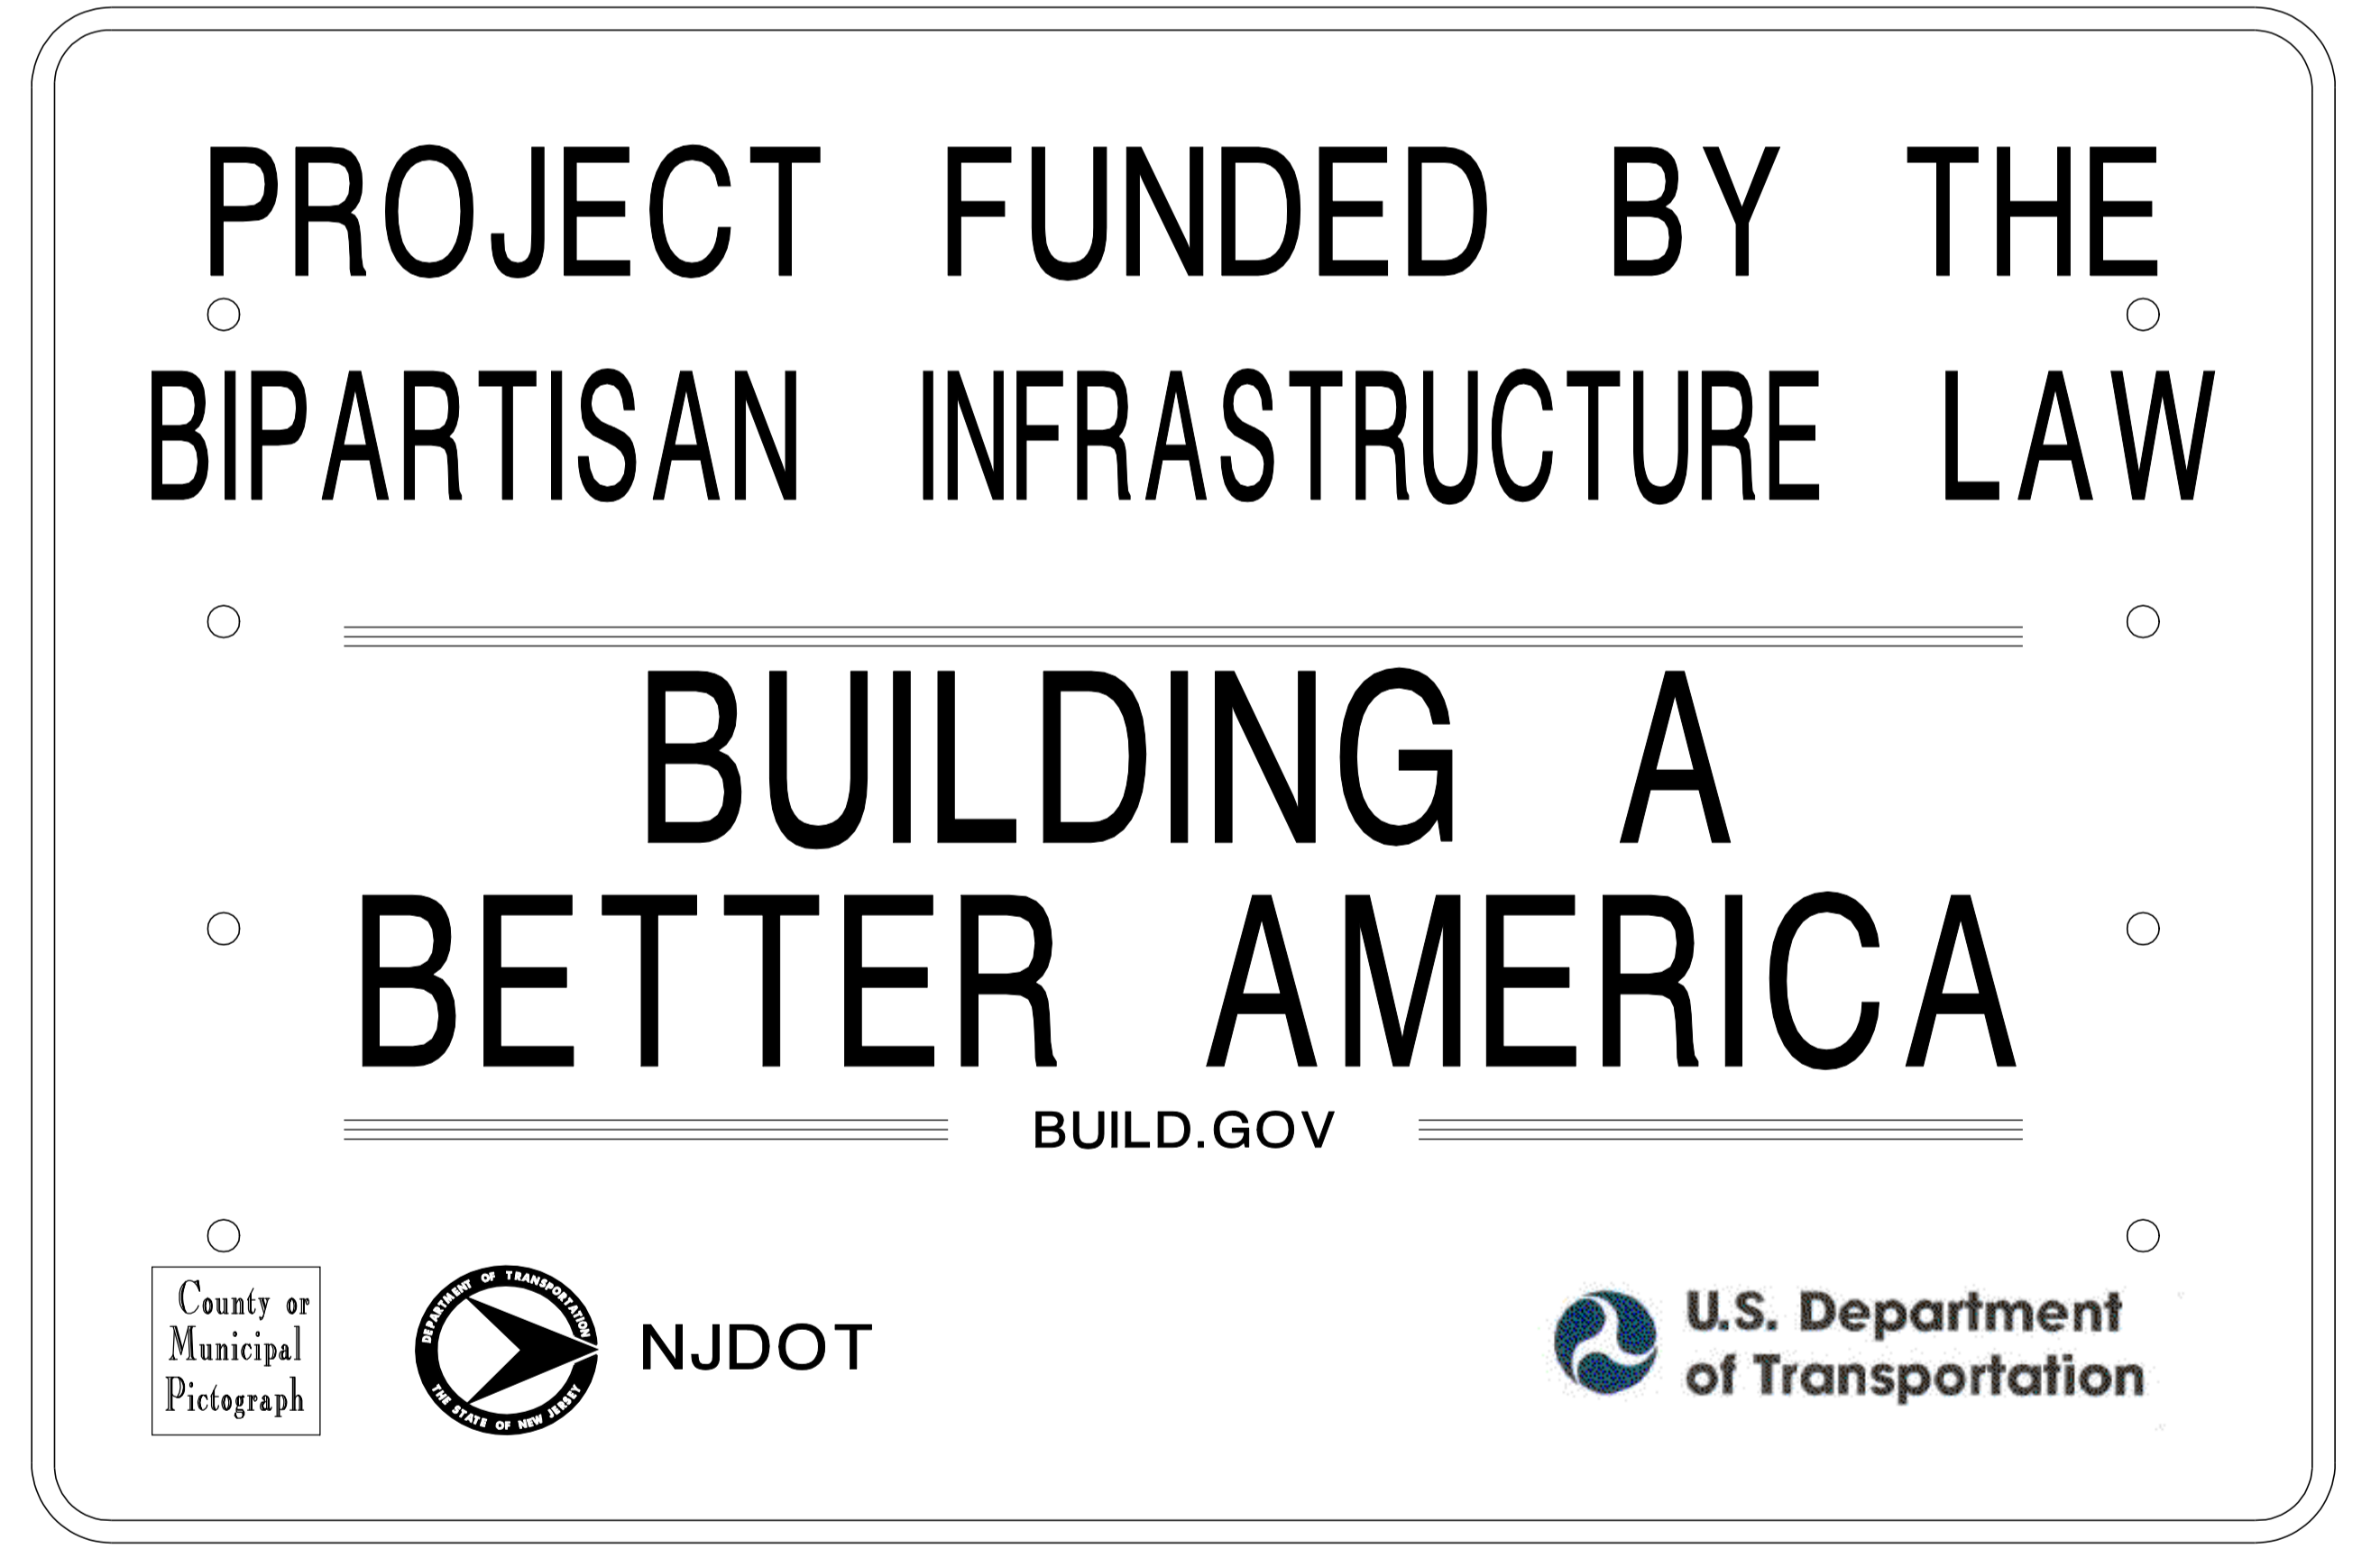

**IIJA CONSTRUCTION IDENTIFICATION SIGN  
8'X5'**

N.T.S. CD-159-IIJA.2

NEW JERSEY DEPARTMENT OF TRANSPORTATION

**CONSTRUCTION DETAILS**

SUPERSEDED BY QIA 059R  
QIA 059 - IIJA SIGNS