


Pavement	24
Shoulder	0
Number of Lanes	2
Speed Limit	25
Street Name	George Street

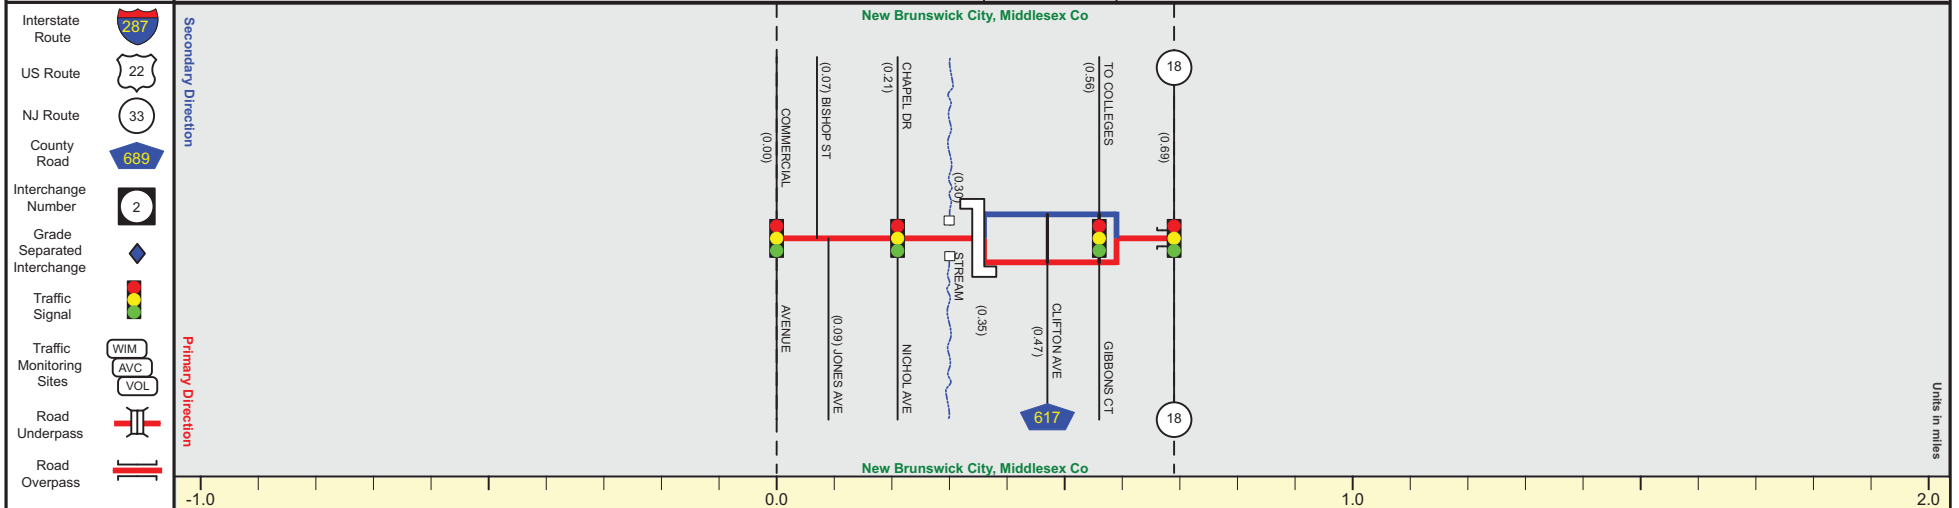

Street Name	George Street	Clifton Avenue
Jurisdiction	N.J.D.O.T.	
Functional Class	Urban Minor Arterial	
Federal Aid - NHS Sy	STP	
Control Section	1229	
Speed Limit	25	
Number of Lanes	2	1 + 2
Med. Type	None	Curbed + None
Med. Width	0	VAR + 0
Pavement	36	24
Shoulder	0	
Traffic Volume	11,430 (2017)	
Traffic Sta. ID	4d5e814	
Structure No.	1229151	1229160
Enlarged Views		