



TYPICAL RIGHT LANE CLOSING

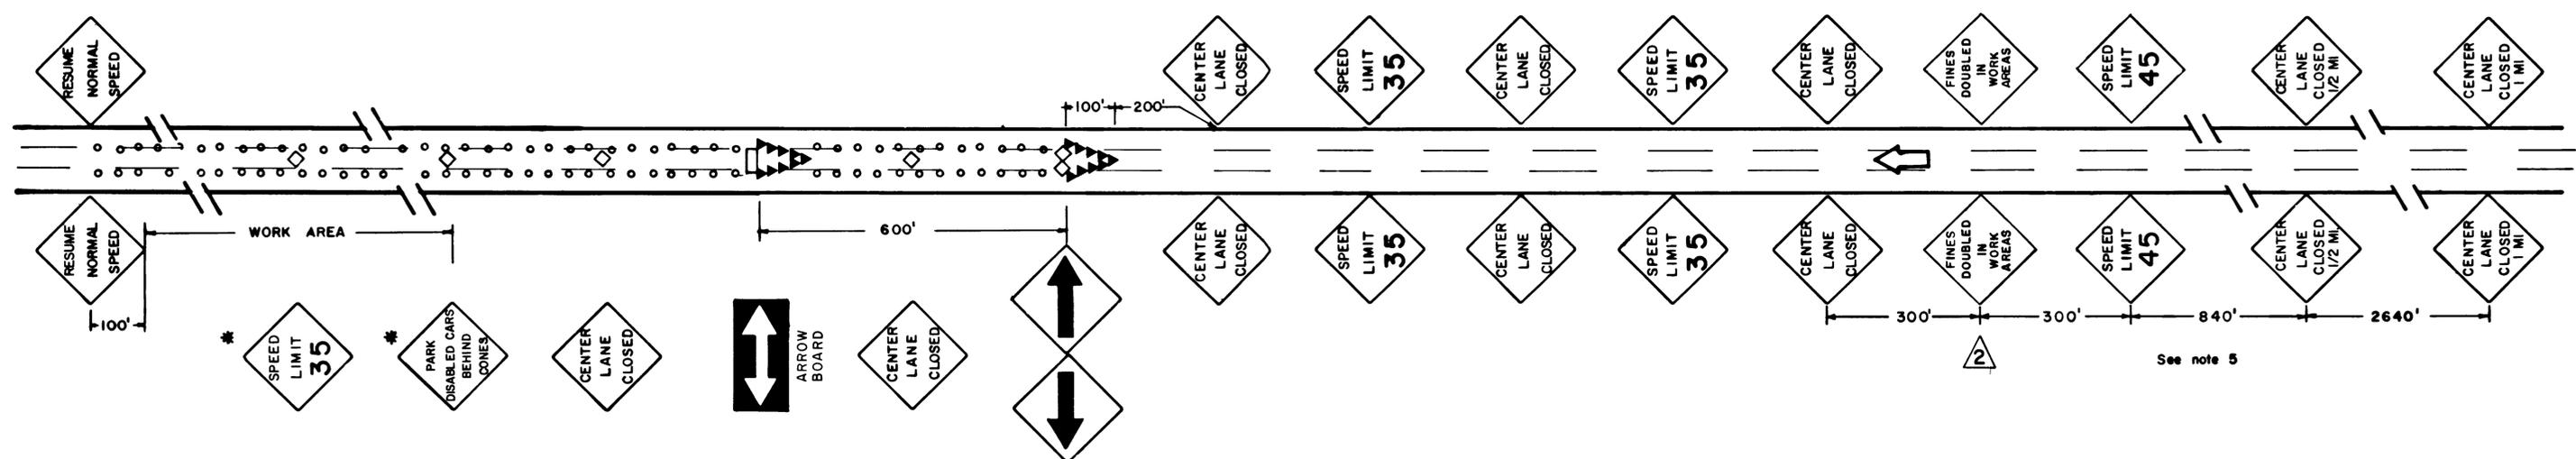


TYPICAL CENTER LANE CLOSING

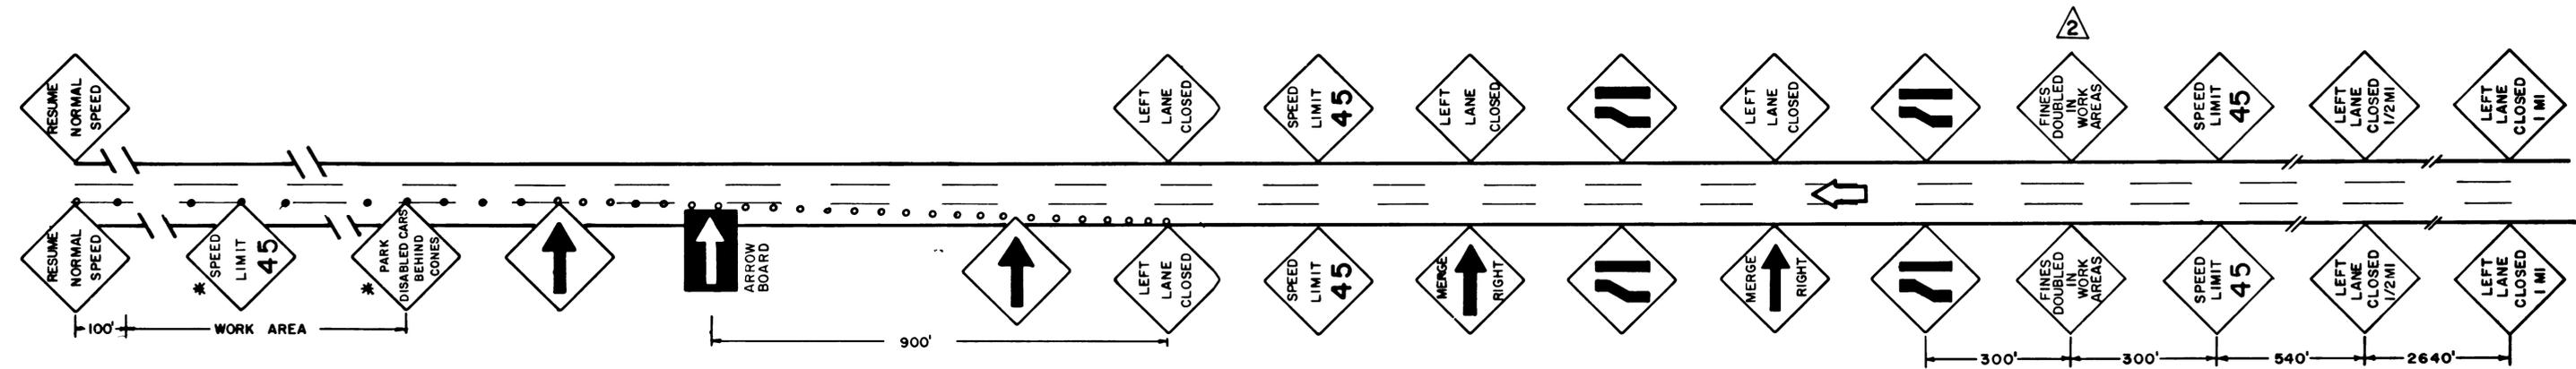

TYPICAL LEFT LANE CLOSING

- LEGEND**
- X Traffic cones at 10' intervals
 - ▲ Traffic cones at 25' intervals
 - Traffic cones at 50' intervals
 - Traffic cones at 75' intervals
 - ⚡ Type B Flashing Lights - To be Mounted on top sign stand and is to be in operation whenever sign is in use.

- NOTES**
- 1 Sign spacing shall be 300' except as noted
 - 2 Signs with asterisk (*) shall be spaced alternately every 1/4 mile
 - 3 Deleted
 - 4 All signs are 4' x 4'-0 125" aluminum with high-intensity orange background and black lettering
 - 5 "EXIT KEEP RIGHT" or "SERVICE AREA KEEP RIGHT" shall be included in center lane closings which extend through such off ramps, as directed by the Engineer

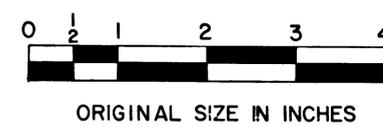

APP	NO	DATE	REVISION
4	3-02		Deleted Note 3 & Flashing Lights
3	11-00		Minor Revisions
2	8/95		Added "FINES DOUBLED IN WORK AREAS" Sign
1	9/87		Minor Revisions
	3/87		Reissued, Conforms to 1987 Specs

NEW JERSEY TURNPIKE AUTHORITY
NEW JERSEY TURNPIKE

TRAFFIC PROTECTION
LANE CLOSING DETAILS

ENGINEERING DEPARTMENT
N J TURNPIKE AUTHORITY,
NEW BRUNSWICK, NEW JERSEY

1987 STANDARD
DRAWING TP-7