


Office of Landscape Architecture


Final Streetscape Design

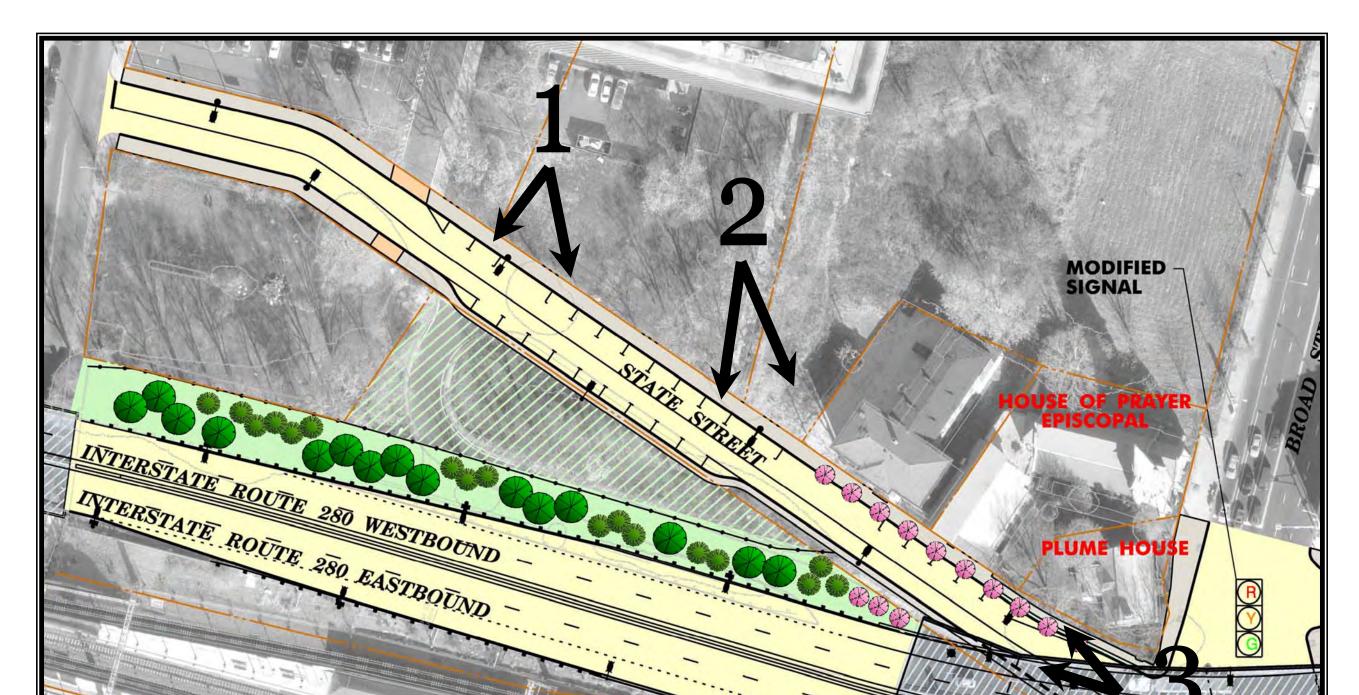


Note: Input from stakeholders refined the streetscape concepts into a preliminary architectural design. The project design is ongoing.






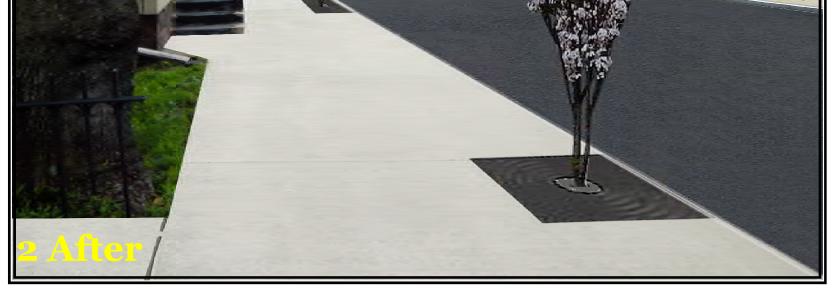




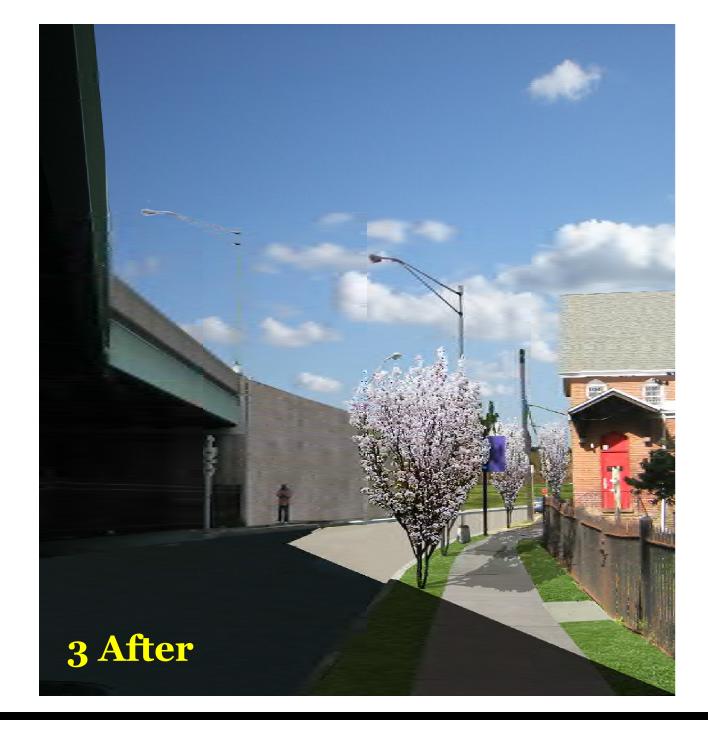


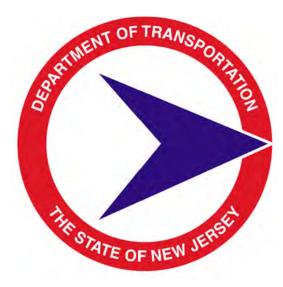

Office of Landscape Architecture Final Streetscape Design

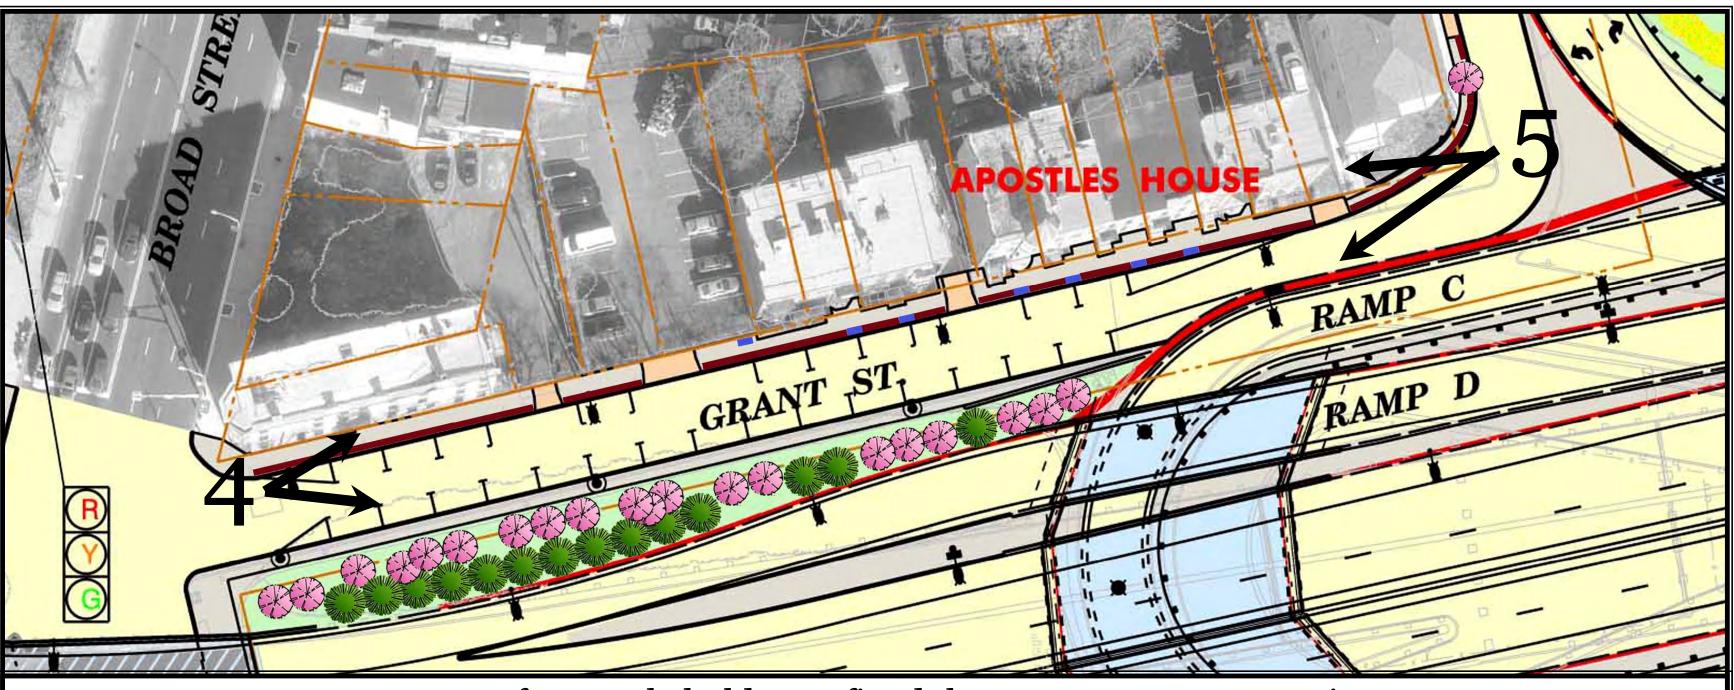



Note: Input from stakeholders refined the streetscape concepts into a preliminary architectural design. The project design is ongoing.

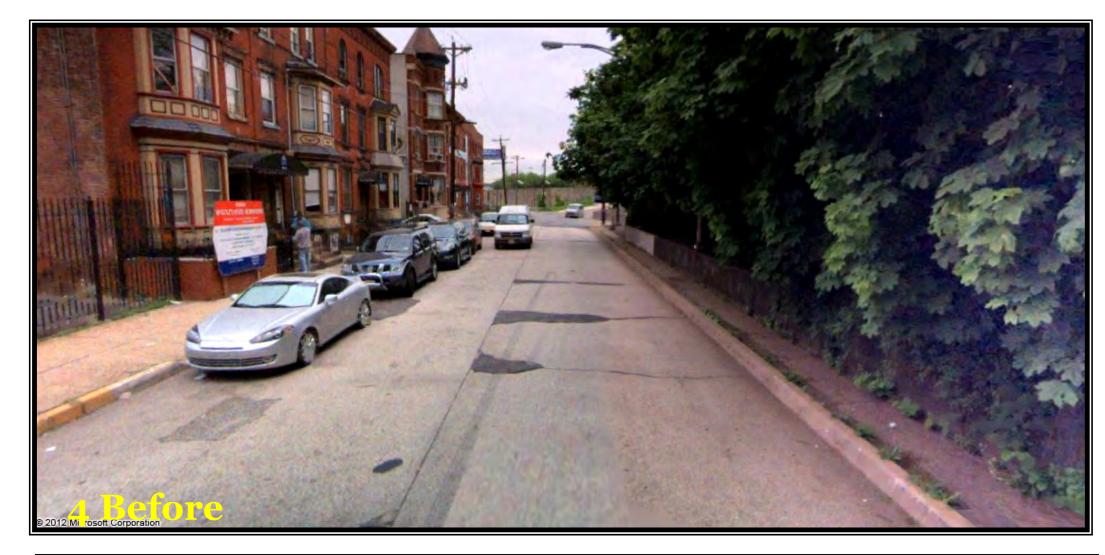






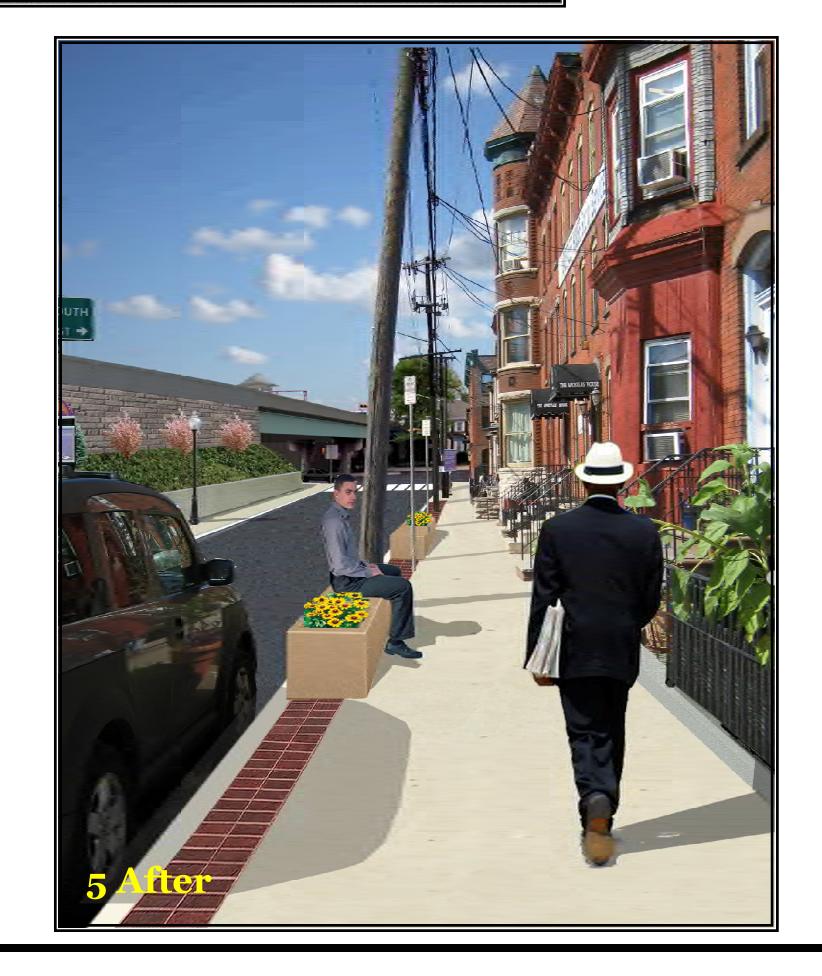

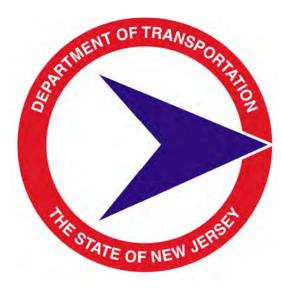

Office of Landscape Architecture

Final Streetscape Design

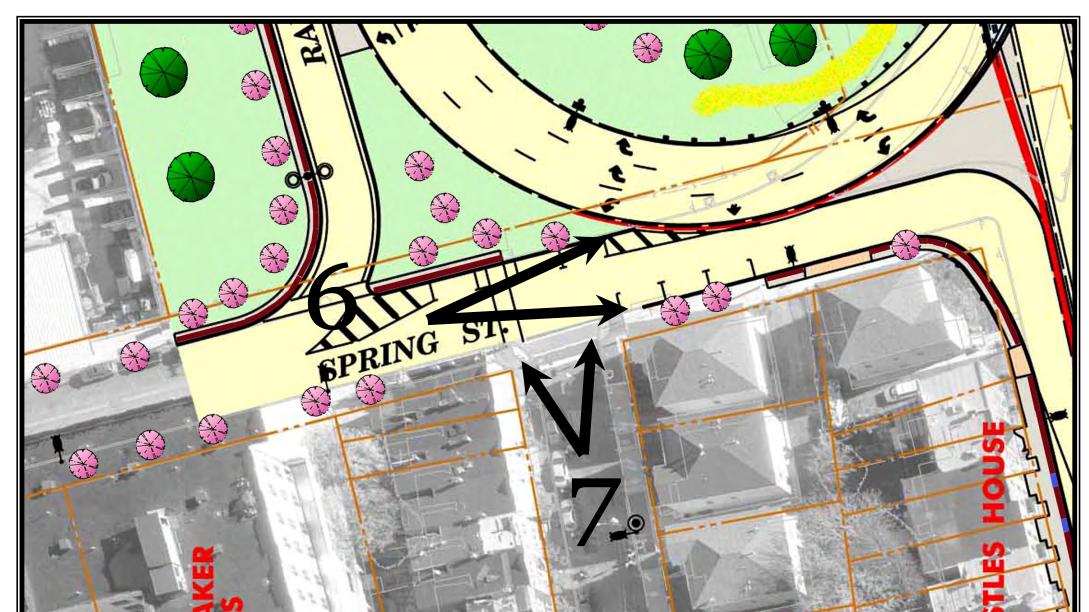

Note: Input from stakeholders refined the streetscape concepts into a preliminary architectural design. The project design is ongoing.










Office of Landscape Architecture

Final Streetscape Design

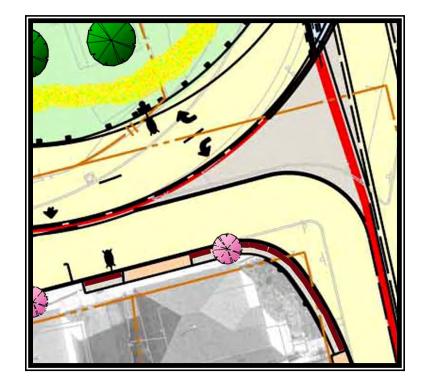

Corner of Grant Street & Spring Street





Options for Surface Treatment in Triangular Area

Option 1 (T1) - Staggered Height Granite Block





Option 2 (T2) - Smooth Granite Block






Option 3 (T3) - Concrete with Compass Rose






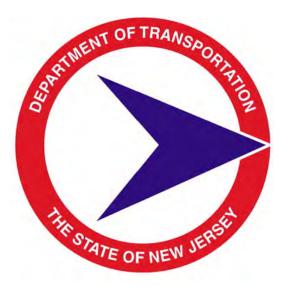


Office of Landscape Architecture


Final Streetscape Design

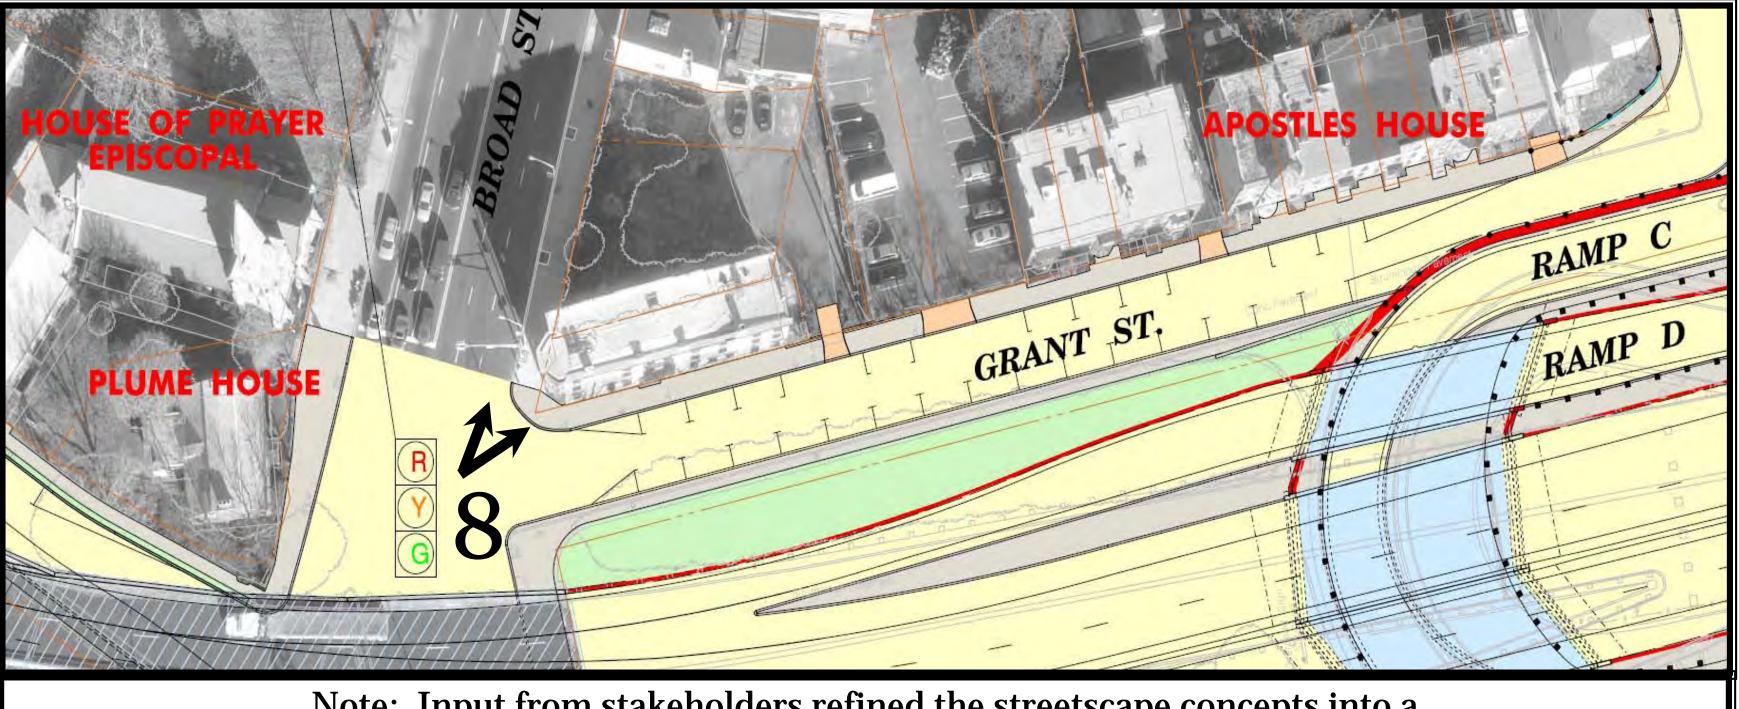

Note: Input from stakeholders refined the streetscape concepts into a preliminary architectural design. The project design is ongoing.

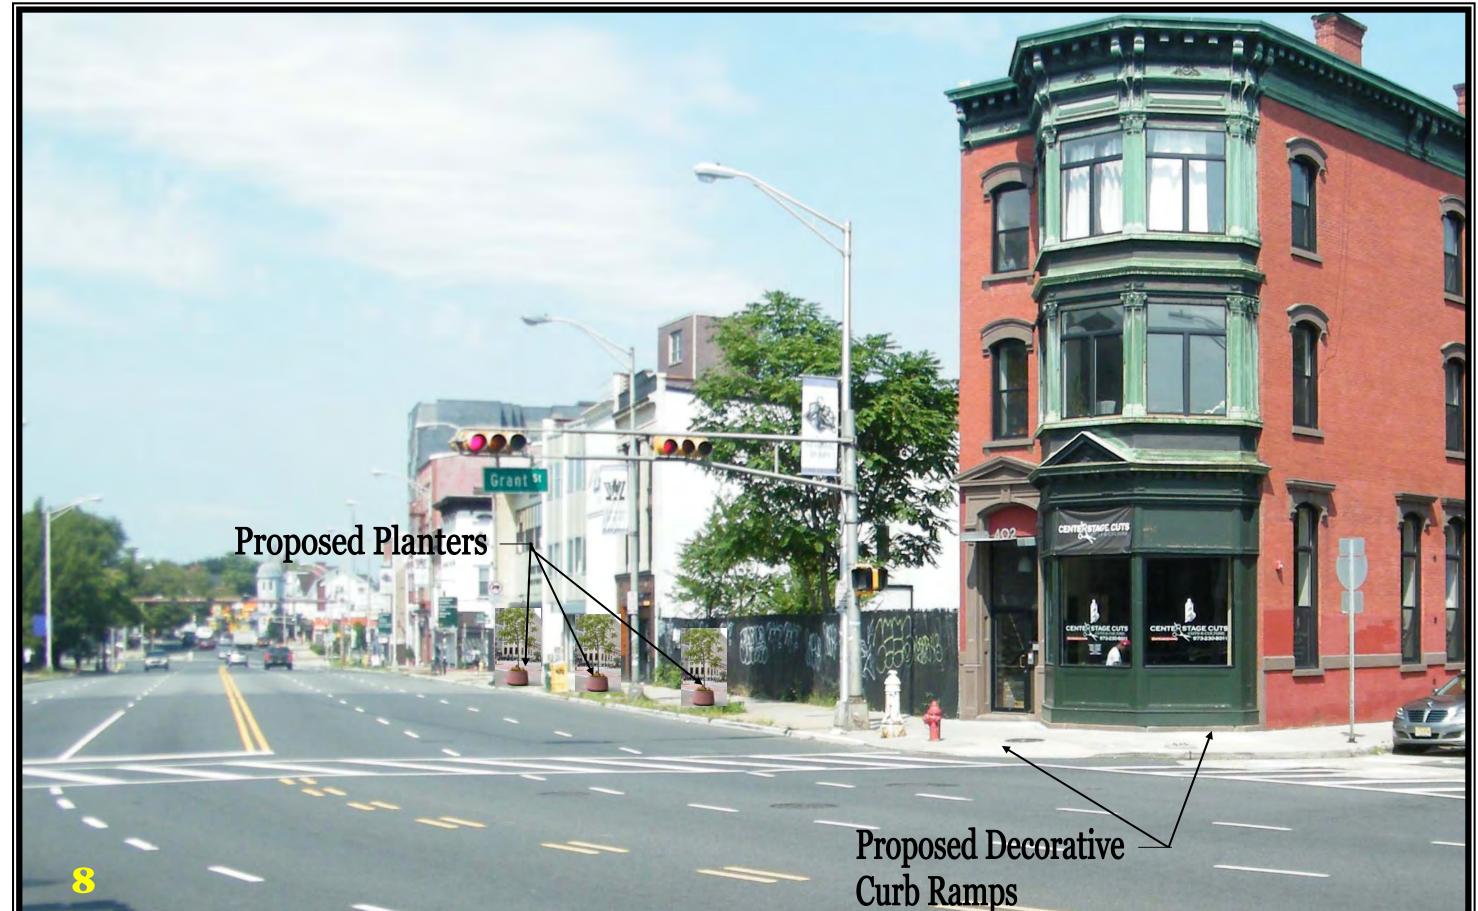

Proposed Eastern Broad Street Planters

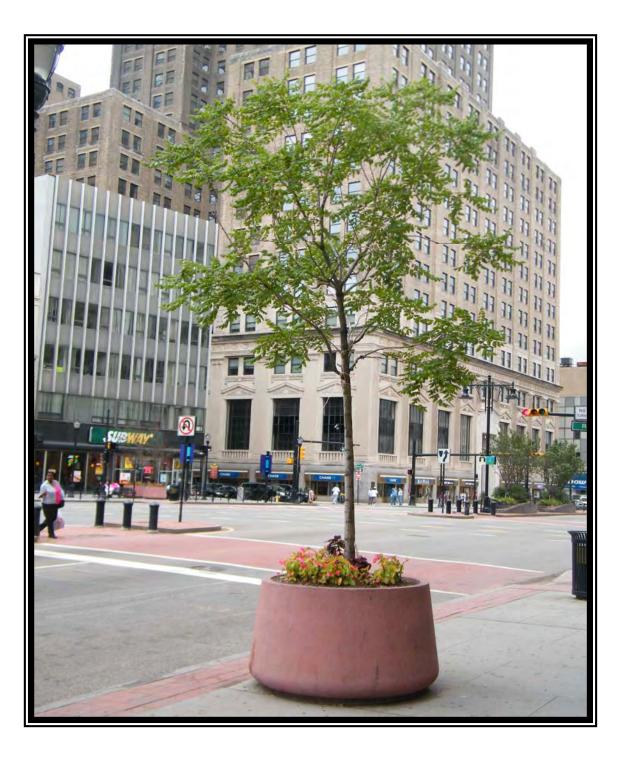

Proposed Broad Street Curb Ramp Treatment

