


Pavement	
Shoulder	
Number of Lanes	
Speed Limit	
Street Name	

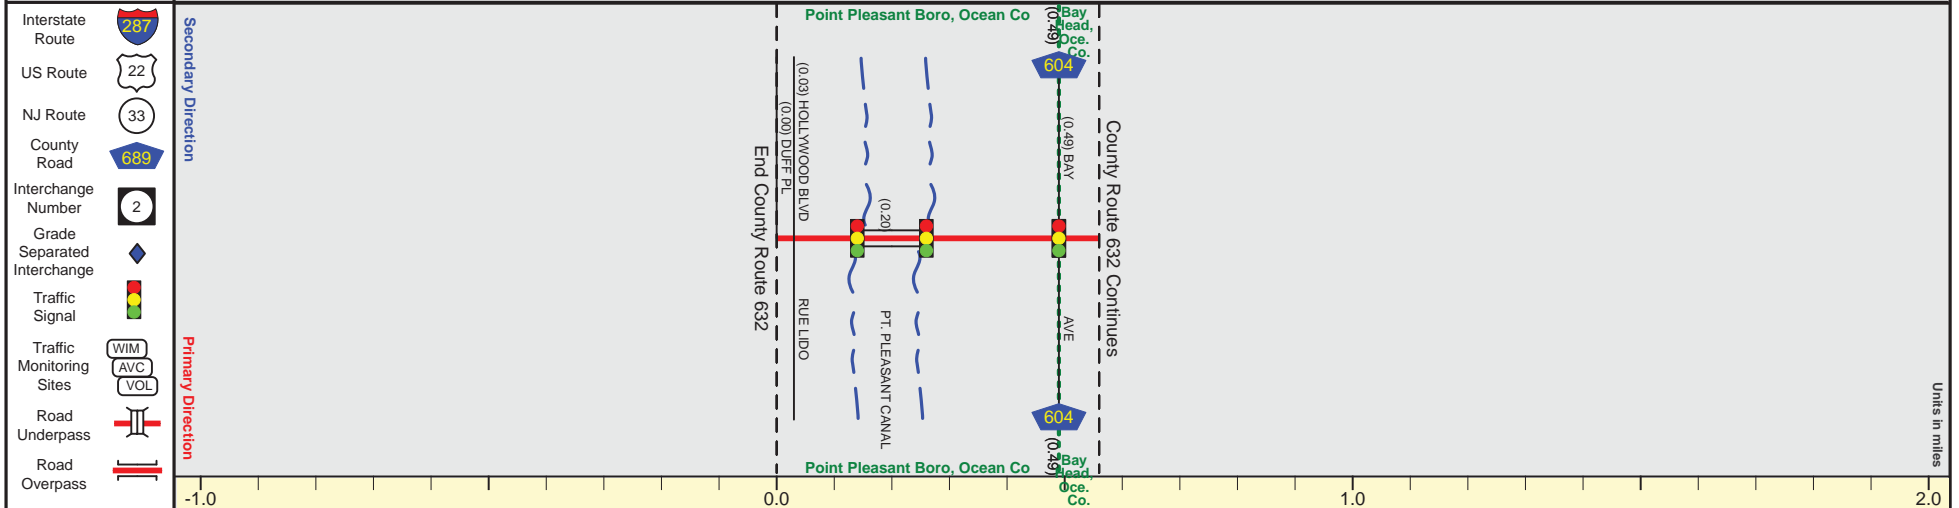

Street Name	Bridge Avenue	Levelandtown Bridge	Bridge Avenue
Jurisdiction	N.J.D.O.T.		
Functional Class	Urban Minor Arterial		
Federal Aid - NHS Sy	STP		
Control Section	1505		
Speed Limit	35		End NJ 13 MP=0.56
Number of Lanes	4	2	
Med. Type	None		
Med. Width	0		
Pavement	50	52	46
Shoulder	0	4	
Traffic Volume	12,249 (2012)		
Traffic Sta. ID	6-4-349		
Structure No.	1505150		
Enlarged Views			