



# NJ 27 Z (South to North)

Mile Posts: 33.390 - 34.060

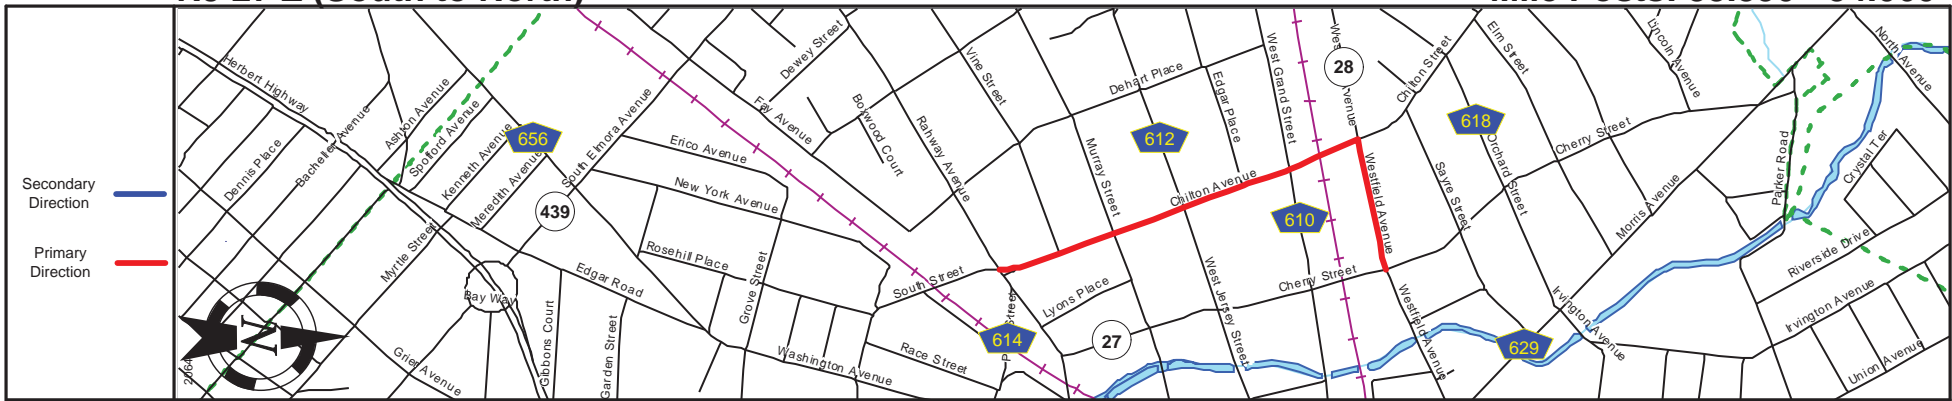

Pavement	
Shoulder	
Number of Lanes	
Speed Limit	
Street Name	

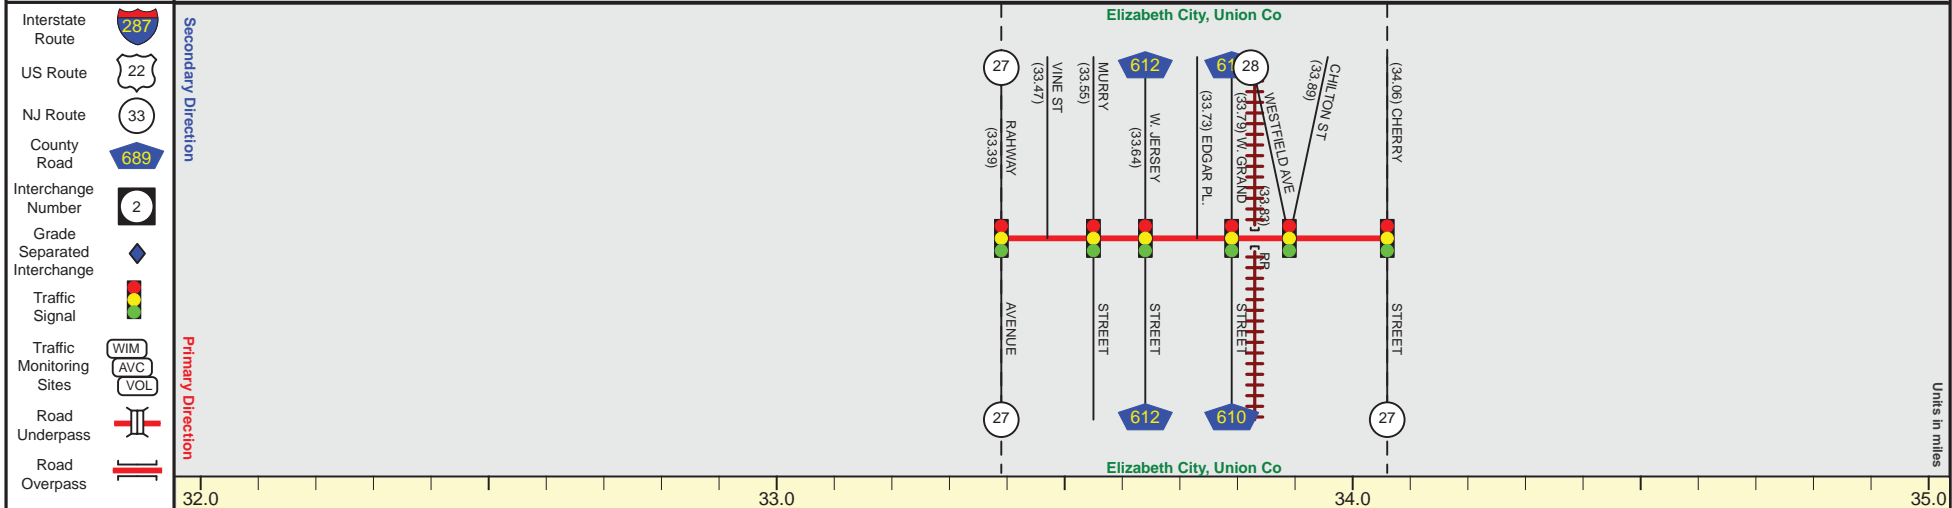

Street Name	Chilton Avenue	Westfield Avenue
Jurisdiction	N.J.D.O.T.	
Functional Class	Urban Principal Arterial	
Federal Aid - NHS Sy	Begin NJ 27 Southbound MP=33.39	End NJ 27 Southbound MP=34.06
Control Section		
Speed Limit	30	
Number of Lanes	2	
Med. Type	None	
Med. Width	0	
Pavement	30	38
Shoulder	0	
Traffic Volume	7,967 (2012)	
Traffic Sta. ID	3-4-329	
Structure No.		
Enlarged Views		

SRI = 0000027Z\_

Date last inventoried: May 2014