



NJ 59 (South to North)

Mile Posts: 0.000 - 0.150

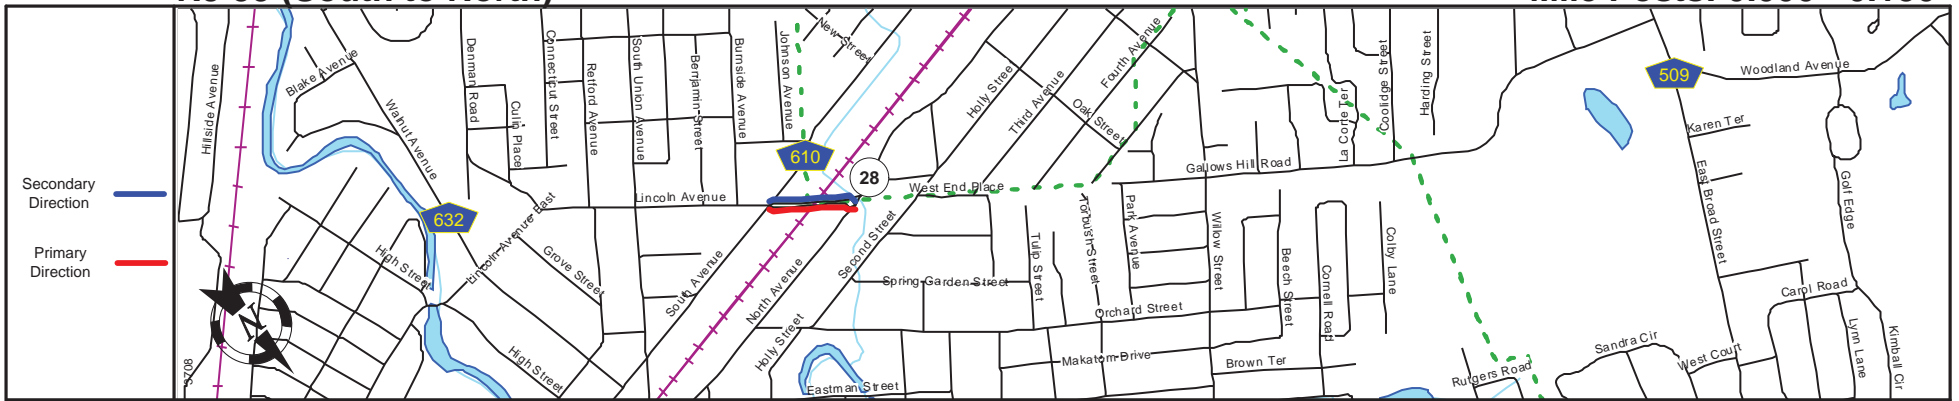

Pavement	24
Shoulder	0
Number of Lanes	2
Speed Limit	25
Street Name	Lincoln Avenue

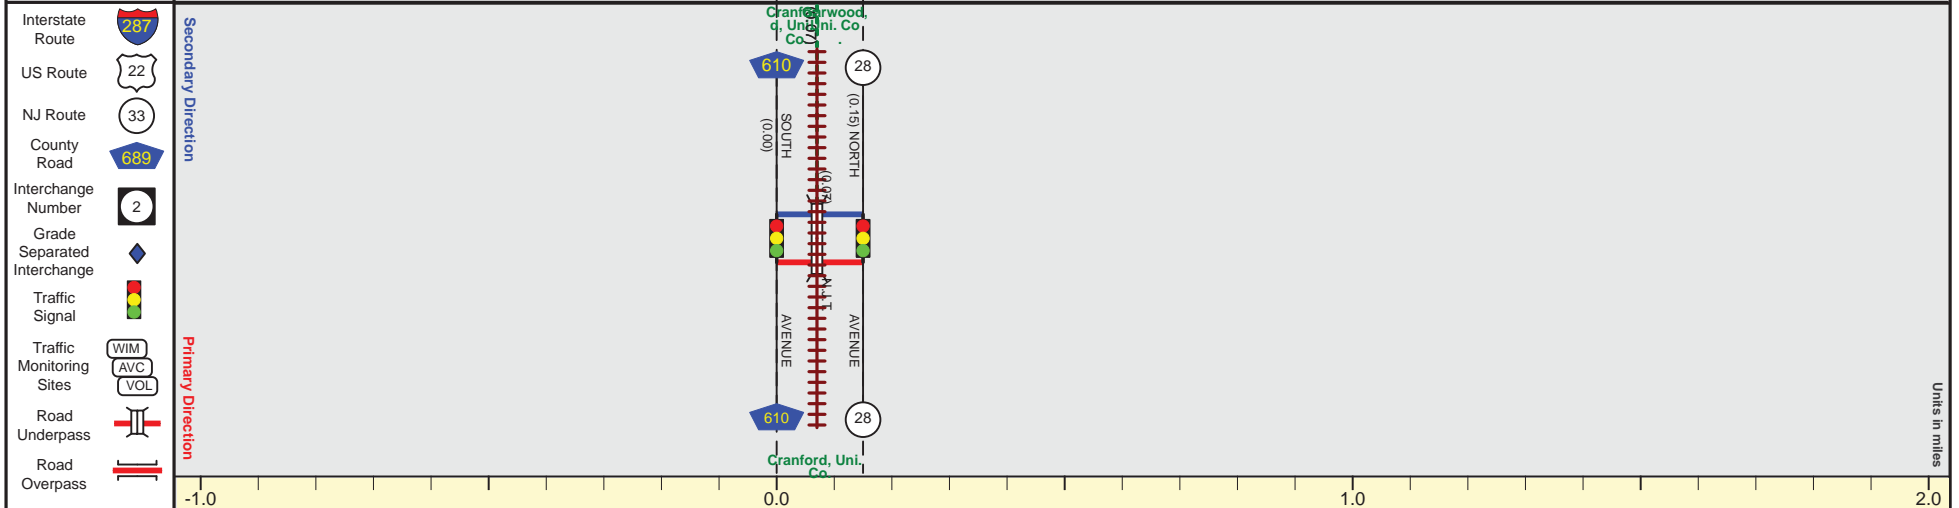

Street Name	Lincoln Avenue
Jurisdiction	N.J.D.O.T.
Functional Class	Urban Major Collector
Federal Aid - NHS Sy	STP
Control Section	2009
Speed Limit	25
Number of Lanes	2
Med. Type	Curbed
Med. Width	VAR
Pavement	24
Shoulder	0
Traffic Volume	12,489 (2010)
Traffic Sta. ID	3-4-339
Structure No.	2009150
Enlarged Views	

SRI = 0000059

Date last inventoried: June 2014