



I-76 CONNECTOR (North To South)

Mile Posts: 0.000 - 1.220

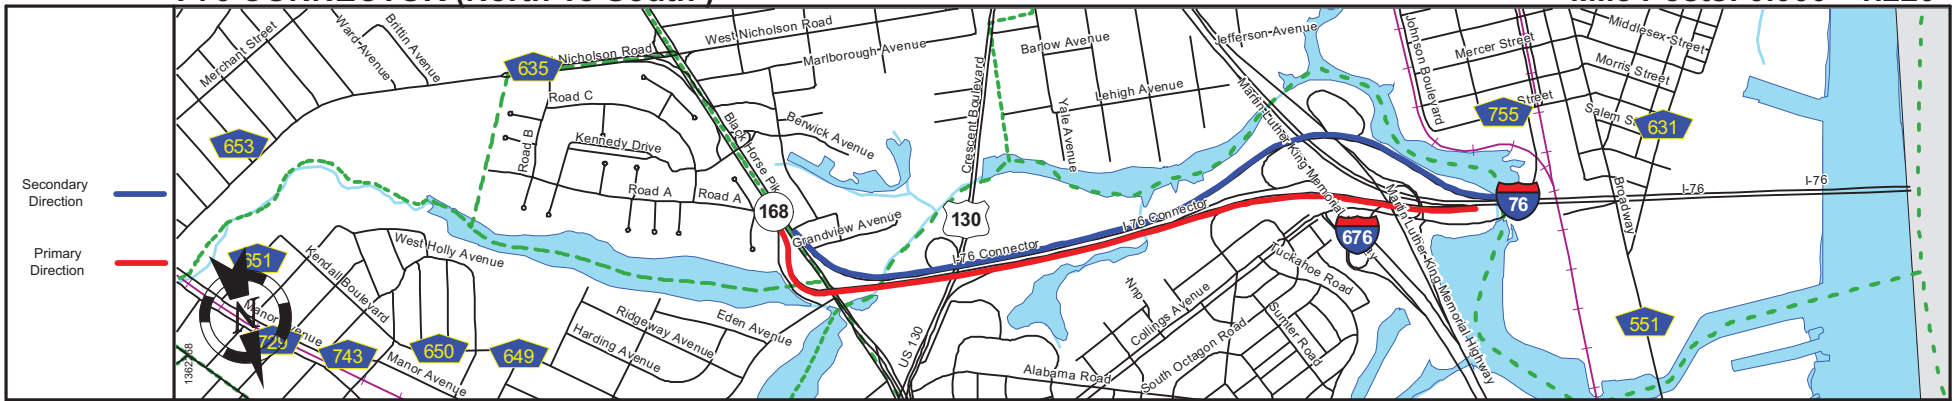

Pavement	24	
Shoulder	12	
Number of Lanes	1	2
Speed Limit	45	
Street Name	I-76 Connector	

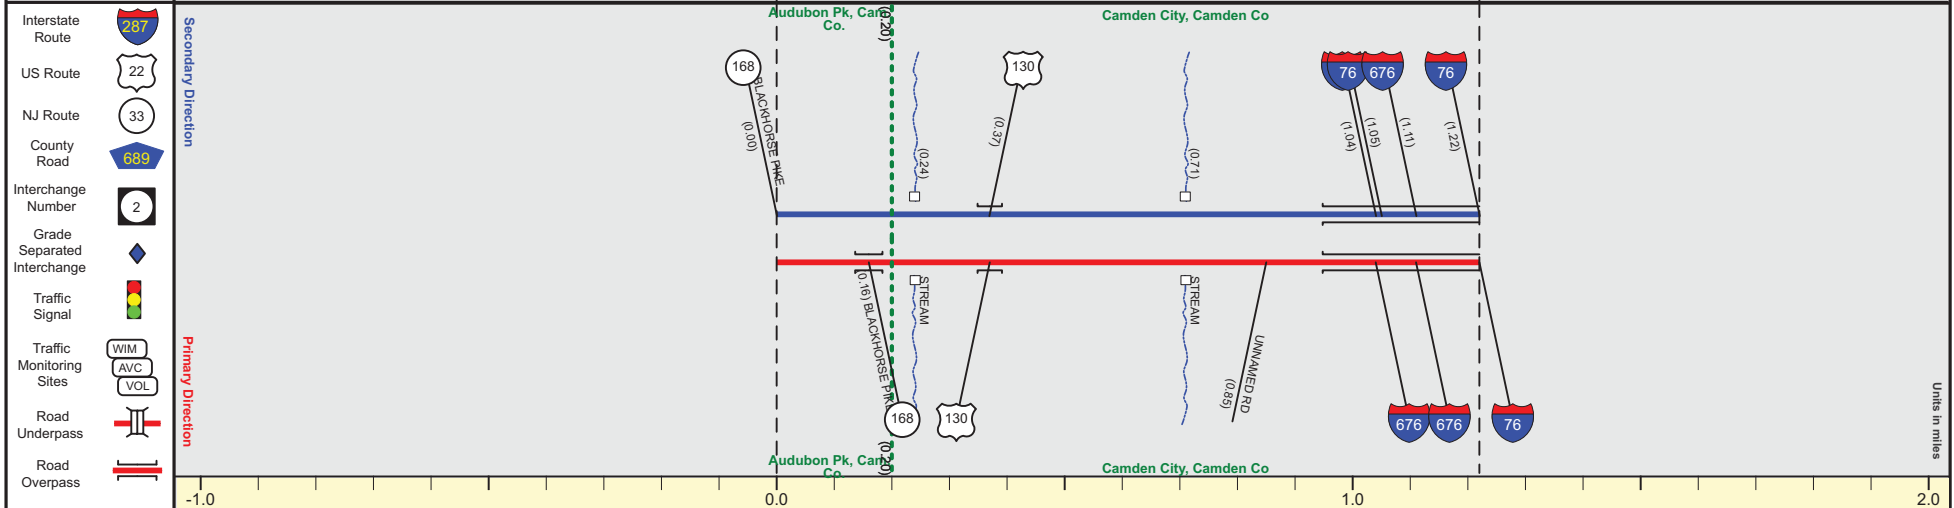

Street Name	I-76 Connector	
Jurisdiction	Delaware River Port Authority	
Functional Class	Urban Principal Arterial	
Federal Aid - NHS Sy	NHS	
Control Section	Begin I-76 Connector MP=0.00	End I-76 Connector MP=1.22
Speed Limit	45	
Number of Lanes	2	1
Med. Type	Curbed	Positive
Med. Width	VAR	VAR
Pavement	24	
Shoulder	10	12
Traffic Volume		
Traffic Sta. ID		
Structure No.	4500006	4500004 4500004
Enlarged Views	See Enlarged View #43	

SRI = 0000076C_

Date last inventoried: March 2016