



NJ 165 (South to North)

Mile Posts: 0.000 - 0.260

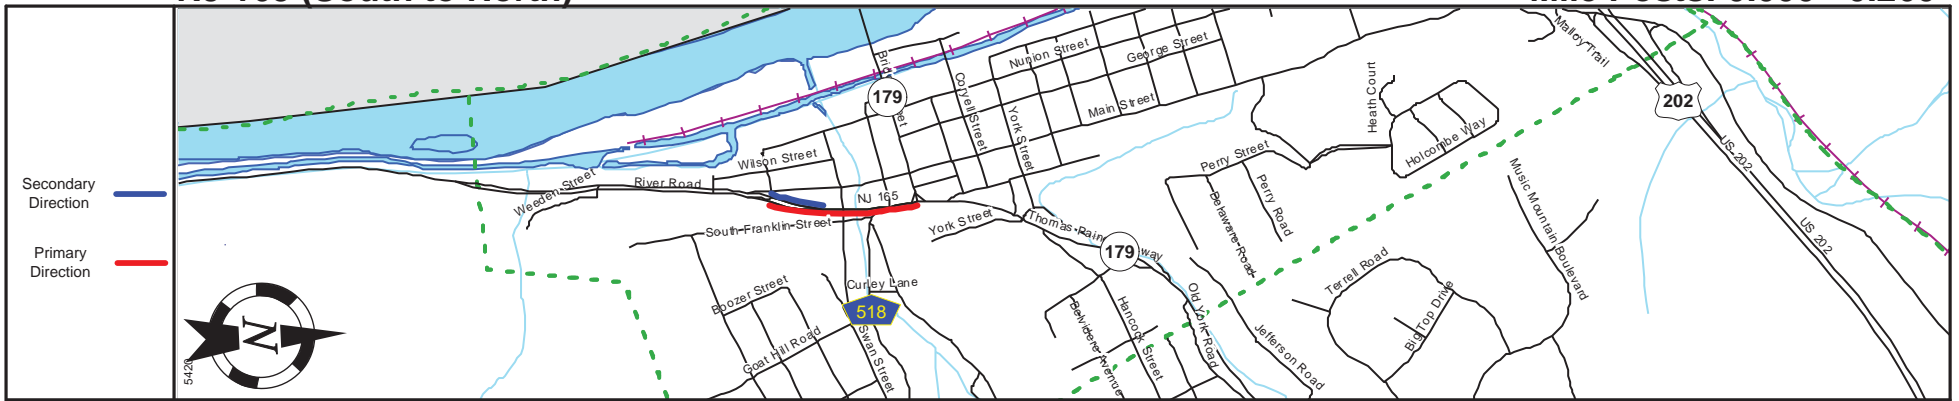

Pavement	-30
Shoulder	0
Number of Lanes	2
Speed Limit	35
Street Name	165

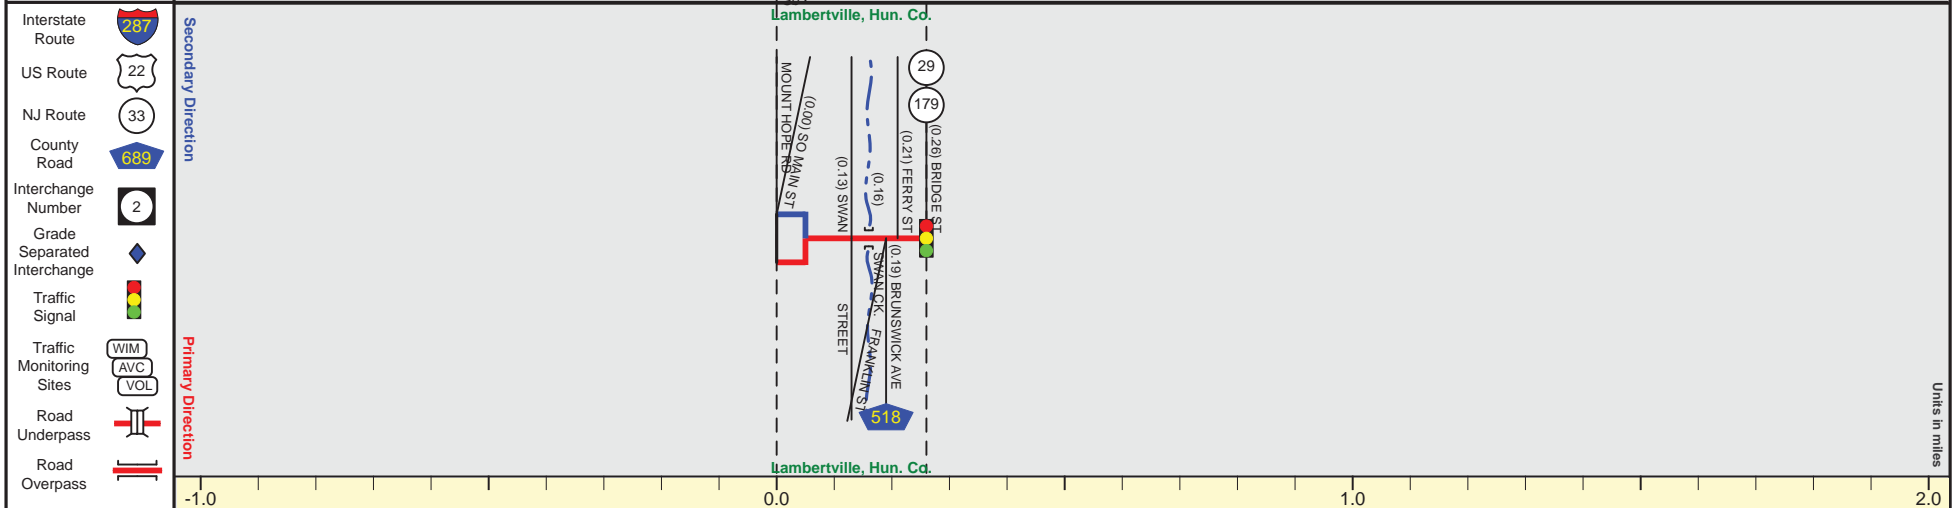

Street Name	NJ 165
Jurisdiction	N.J.D.O.T.
Functional Class	Urban Minor Arterial
Federal Aid - NHS Sy	STP
Control Section	1019
Speed Limit	35
Number of Lanes	2
Med. Type	None
Med. Width	0
Pavement	54
Shoulder	0
Traffic Volume	
Traffic Sta. ID	
Structure No.	1019150
Enlarged Views	See Enlarged View #50

SRI = 0000165__

Date last inventoried: June 2015