



I-278 (West to East)

Mile Posts: 0.000 - 2.000

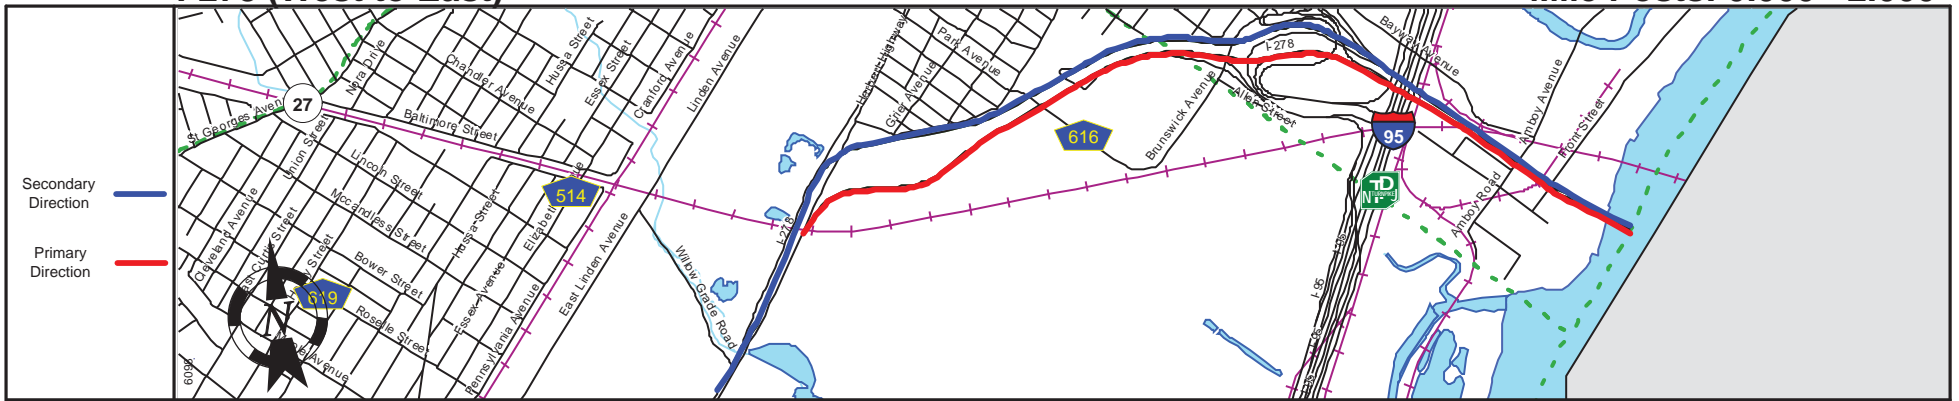

Pavement		24		18		20
Shoulder		12		8		12 + 0
Number of Lanes		2		1		2
Speed Limit		50				45
Street Name				I-278		

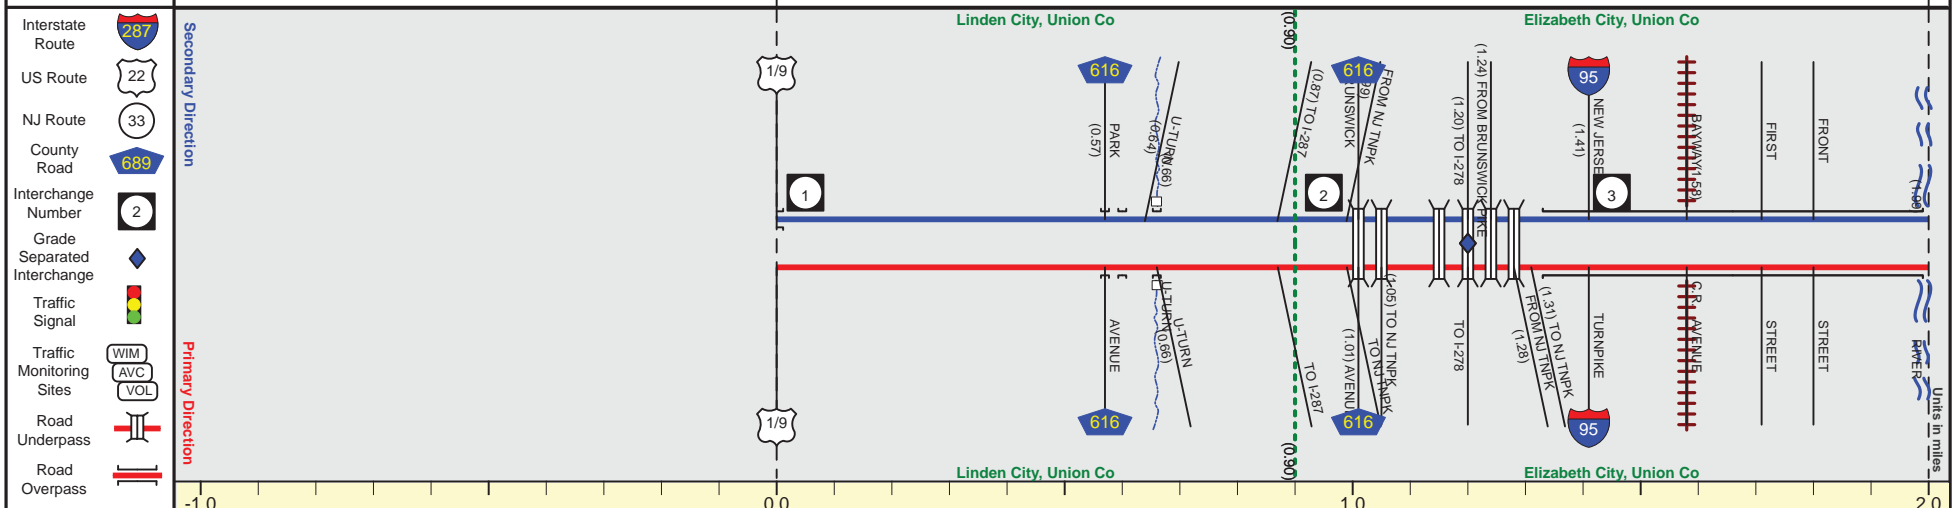

Street Name				I-278		
Jurisdiction			N.J.D.O.T.			Port Authority of N.Y. & N.J.
Functional Class				Urban Interstate		
Federal Aid - NHS Sy				STRAHNET Inter.		
Control Section				2015		
Speed Limit				50		45
Number of Lanes				2	3	1 + 2
Med. Type				Positive	Curbed	Positive
Med. Width					VAR	3
Pavement				24	36	18 + 12 + 20
Shoulder					12	14 + 12 + 0
Traffic Volume						
Traffic Sta. ID						
Structure No.	2015153		2015151	2015151	2015151	2015151
Enlarged Views						99.42, 44 TPK99.44

SRI = 0000278

Date last inventoried: July 2013

See Enlarged View #41