


SCALE IN METERS 0 20 40 60 80 100
 SCALE IN FEET 0 100 200 300

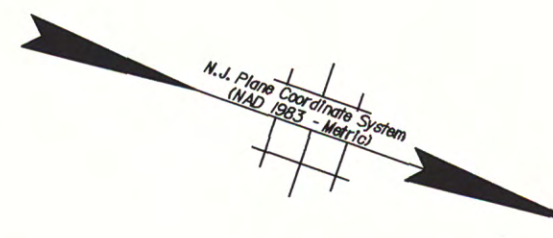


BOROUGH OF LODI

TOWNSHIP OF ROCHELLE PARK

BOROUGH OF MAYWOOD

ROAD CLOSED - USE DETOURS D1, D2 OR D3
 D1 (FROM RT. 17 SOUTHBOUND TO GREGG ST.)
 D2 (FROM GREGG ST. TO RT. 17 SOUTHBOUND)
 D3 (FROM GREGG ST. TO ROUTE I-80 EASTBOUND)

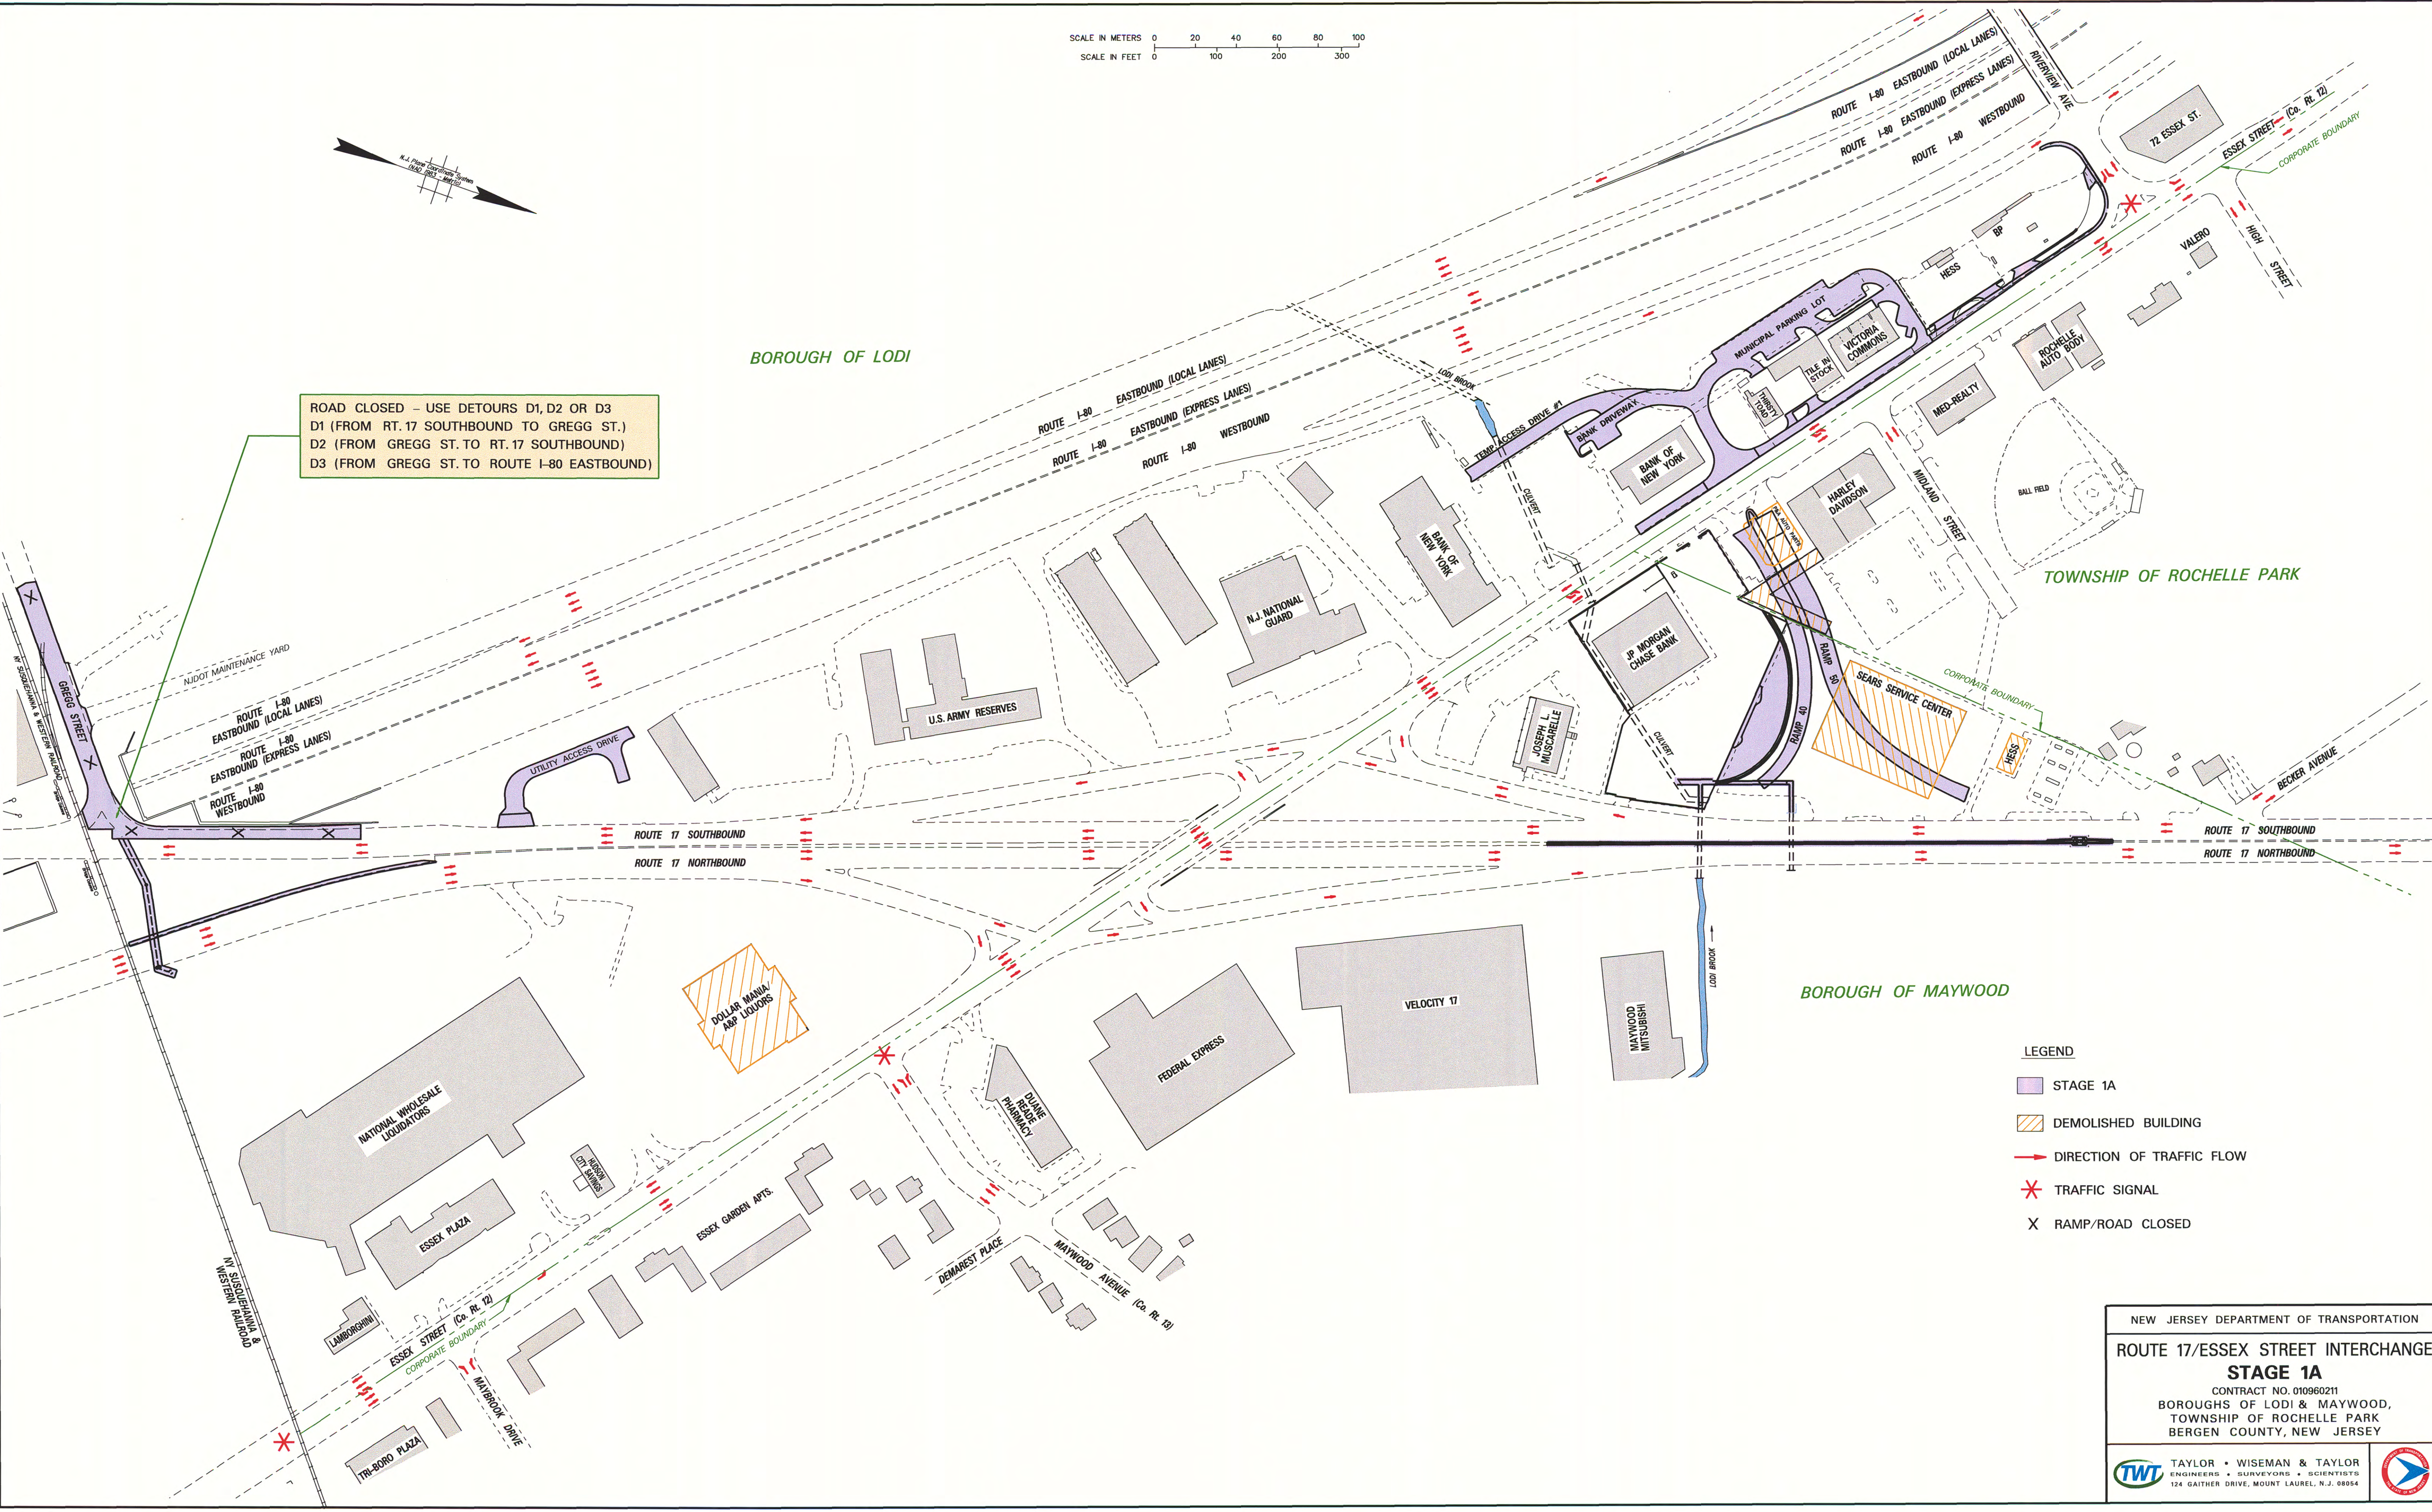

- LEGEND
- STAGE 1A
 - DEMOLISHED BUILDING
 - DIRECTION OF TRAFFIC FLOW
 - TRAFFIC SIGNAL
 - RAMP/ROAD CLOSED

NEW JERSEY DEPARTMENT OF TRANSPORTATION
ROUTE 17/ESSEX STREET INTERCHANGE
STAGE 1A
 CONTRACT NO. 010960211
 BOROUGH OF LODI & MAYWOOD,
 TOWNSHIP OF ROCHELLE PARK
 BERGEN COUNTY, NEW JERSEY

TAYLOR • WISEMAN & TAYLOR
 ENGINEERS • SURVEYORS • SCIENTISTS
 124 GAITHER DRIVE, MOUNT LAUREL, N.J. 08054