
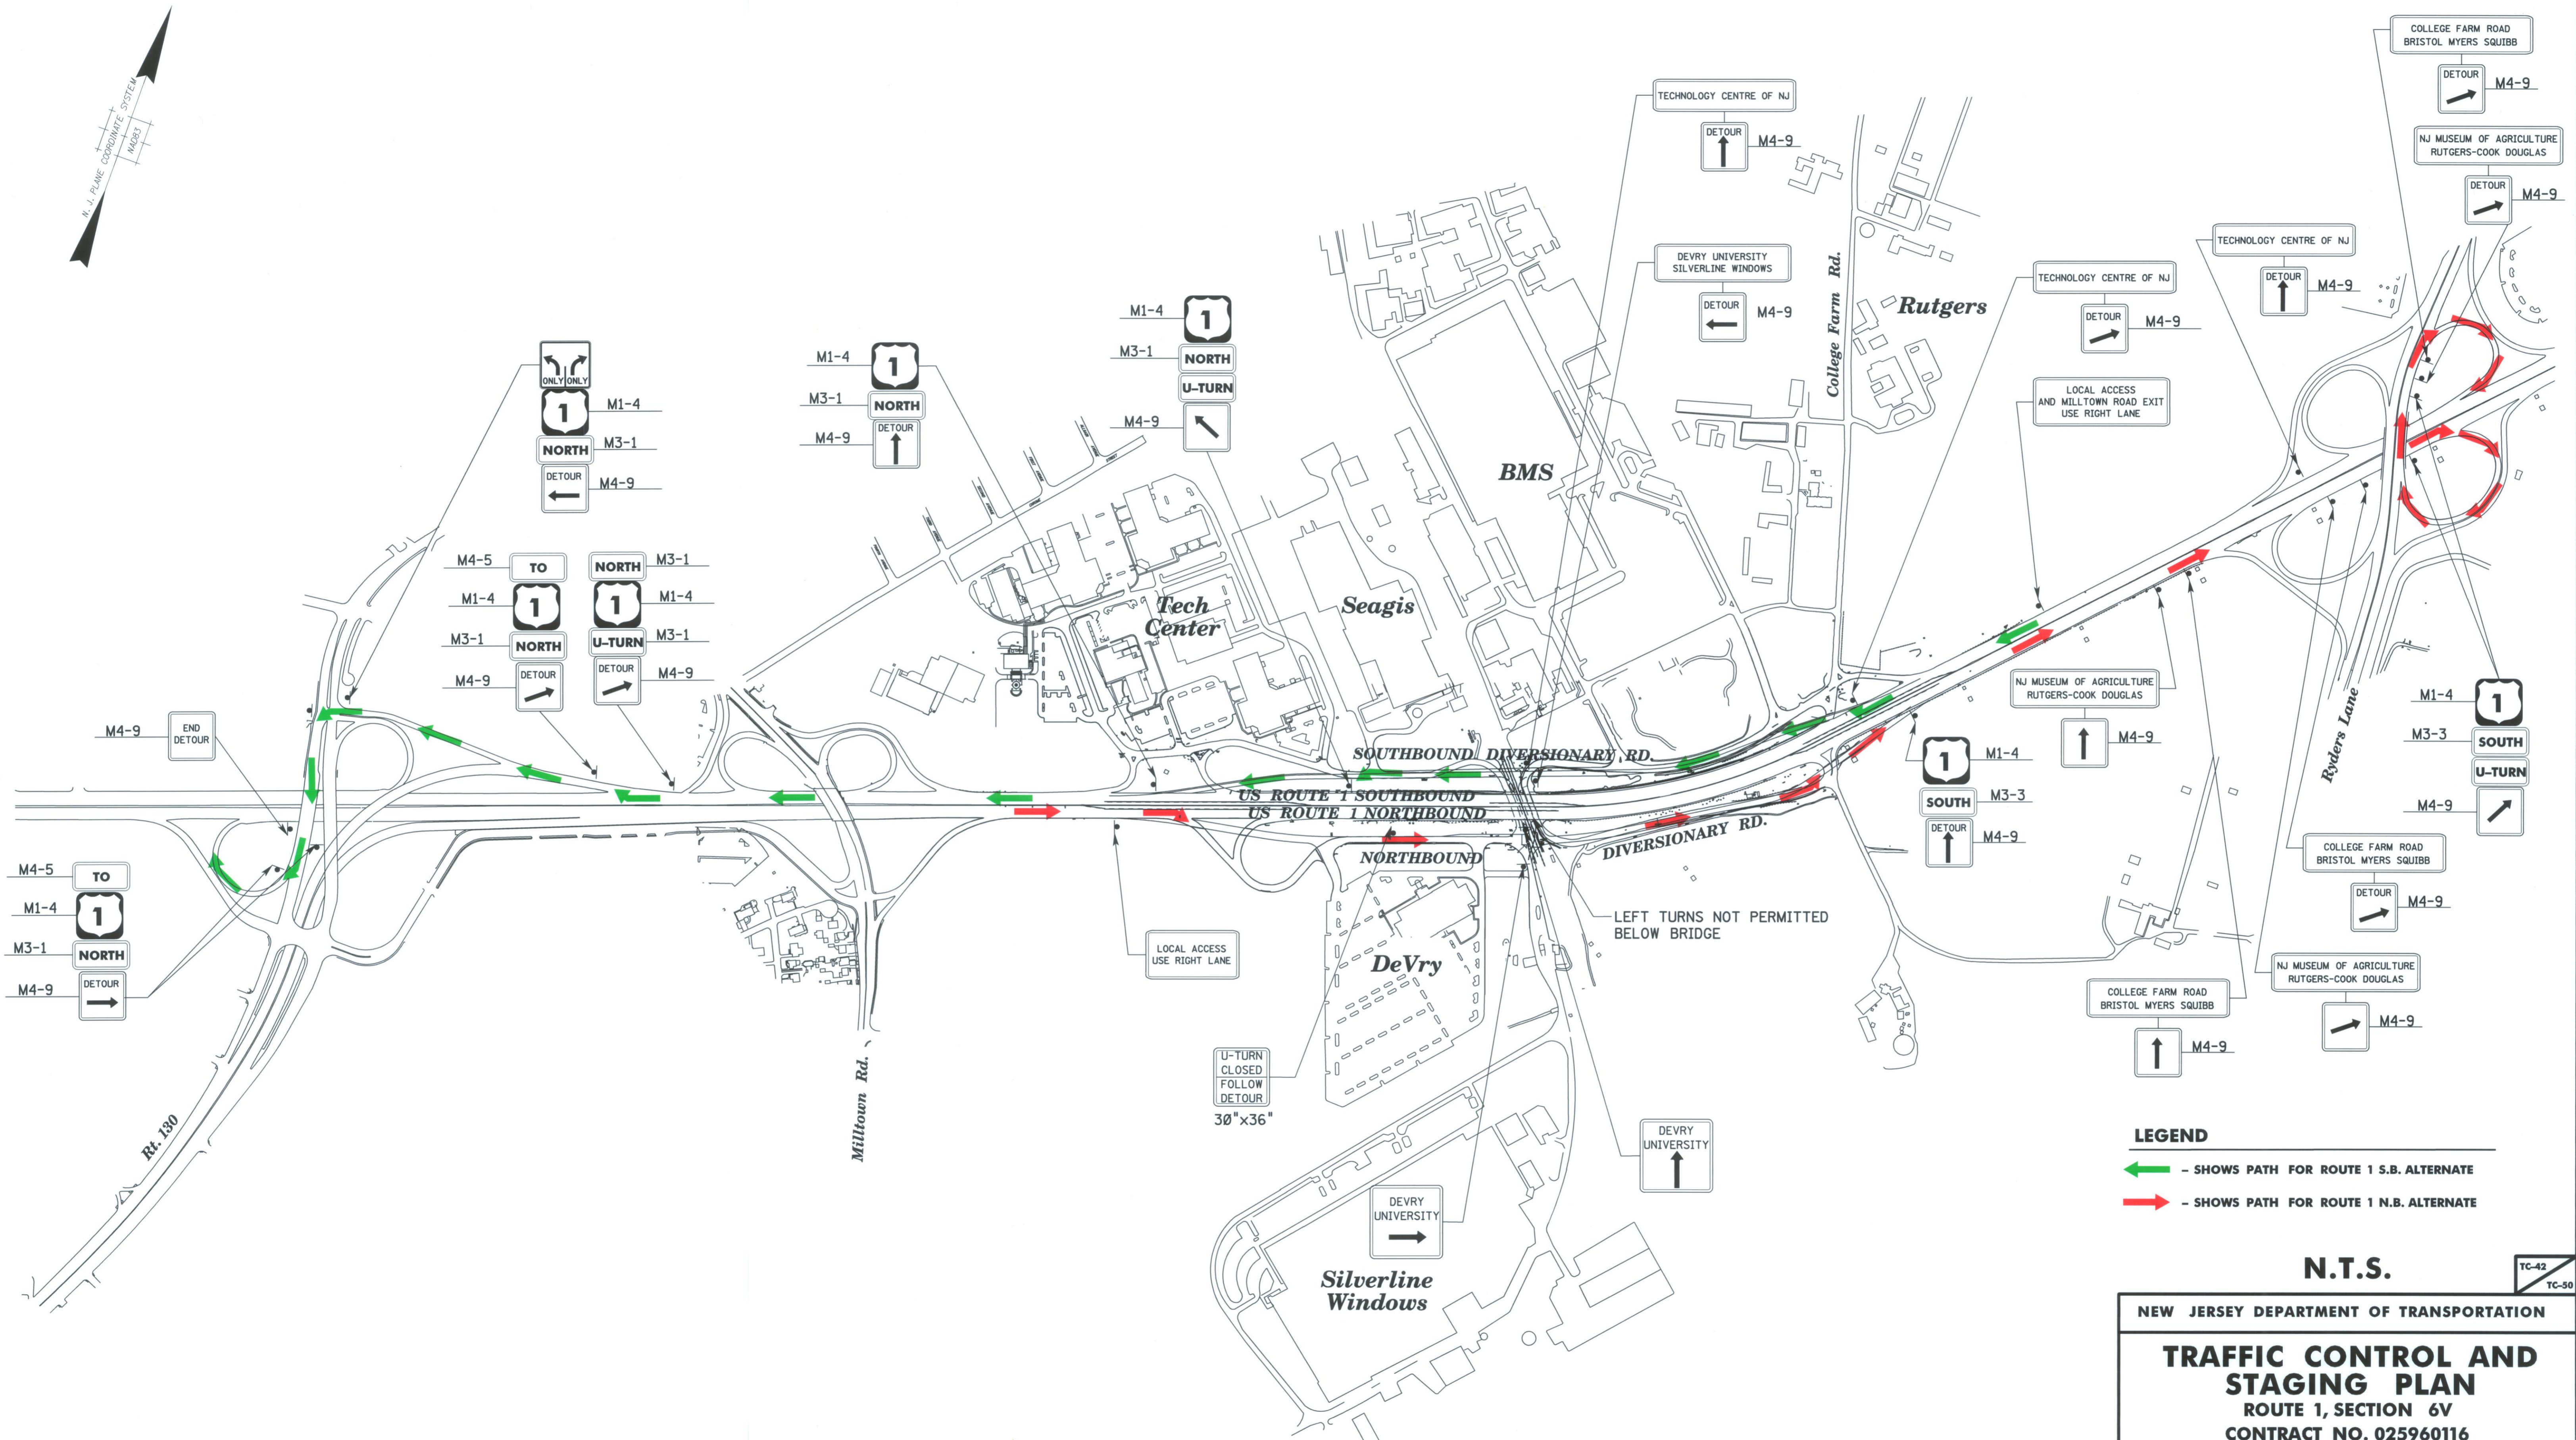


FILE NAME: J:\021201\021201.dwg USER: gmnwldg DATE: 08/20/10 TIME: 2:45:06 PM

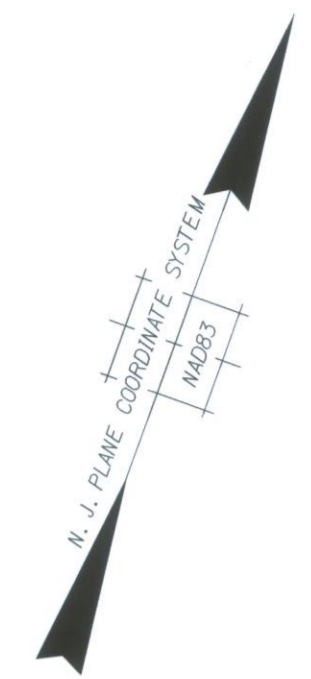

LEGEND
 - SHOWS PATH FOR ROUTE 1 S.B. ALTERNATE
 - SHOWS PATH FOR ROUTE 1 N.B. ALTERNATE

N.T.S.

NEW JERSEY DEPARTMENT OF TRANSPORTATION

TRAFFIC CONTROL AND STAGING PLAN
ROUTE 1, SECTION 6V
CONTRACT NO. 025960116

Stantec Consulting Services Inc.

DENNIS O'BRIEN, P.E.
NEW JERSEY PROFESSIONAL ENGINEER L.I.C. NO. GE 22232

TC-42
TC-50

124
299

OFF SITE DETOUR PLAN
TO BE USED WHEN CONNECTOR ROAD BENEATH BRIDGE IS CLOSED

DESIGNED BY: [blank] CHECKED BY: [blank]
IN CHARGE OF: [blank]
Stantec Consulting Services Inc.
2000 Park Ave. N. #7400-2017
St. Paul, MN 55102-2017
Tel: 763.577.7444
www.stantec.com