


Pavement	
Shoulder	
Number of Lanes	
Speed Limit	
Street Name	

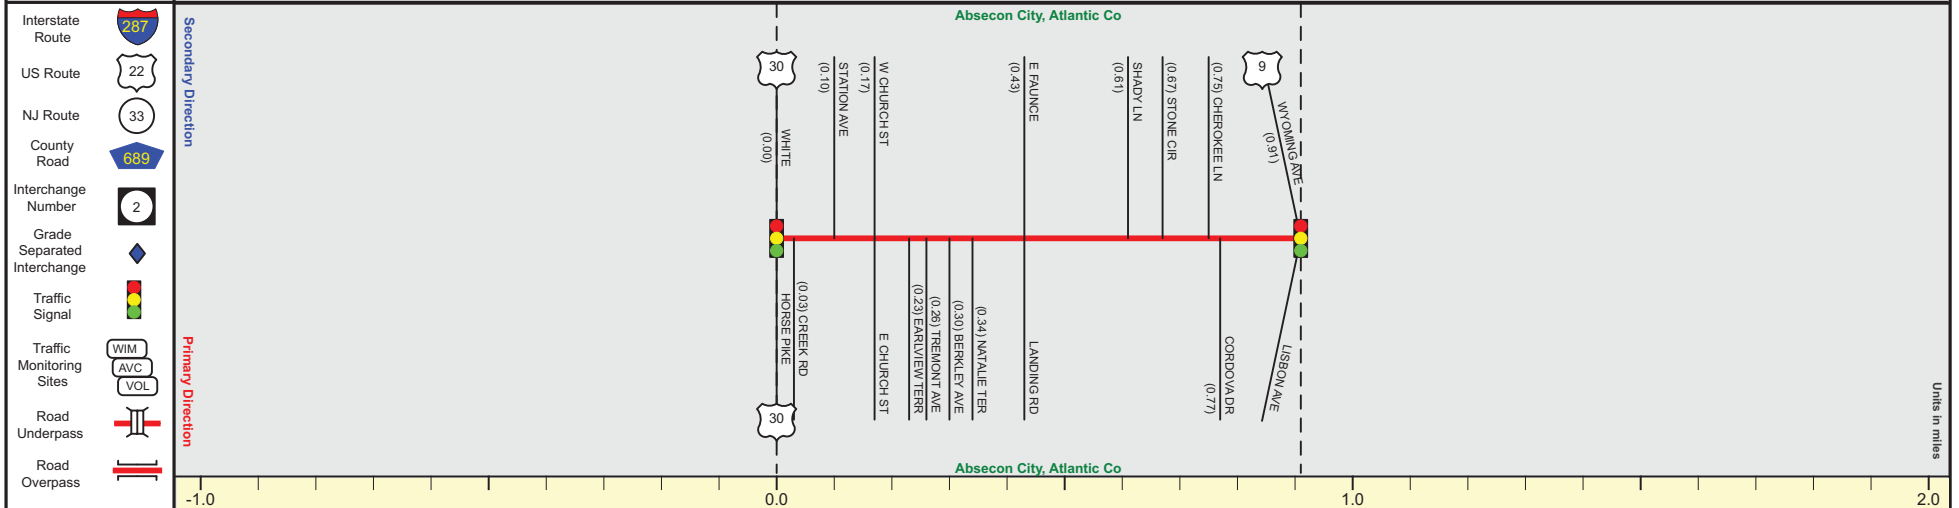

Street Name	North Shore Road
Jurisdiction	N.J.D.O.T.
Functional Class	Urban Minor Arterial
Federal Aid - NHS Sy	STP
Control Section	0116
Speed Limit	35 40
Number of Lanes	2
Med. Type	None
Med. Width	0
Pavement	26
Shoulder	3
Traffic Volume	8,737 (2016)
Traffic Sta. ID	8-5-061
Structure No.	
Enlarged Views	