


Pavement	24	24
Shoulder	12	12
Number of Lanes	2	2
Speed Limit	40	40
Street Name	Brigantine Boulevard	Brigantine Boulevard

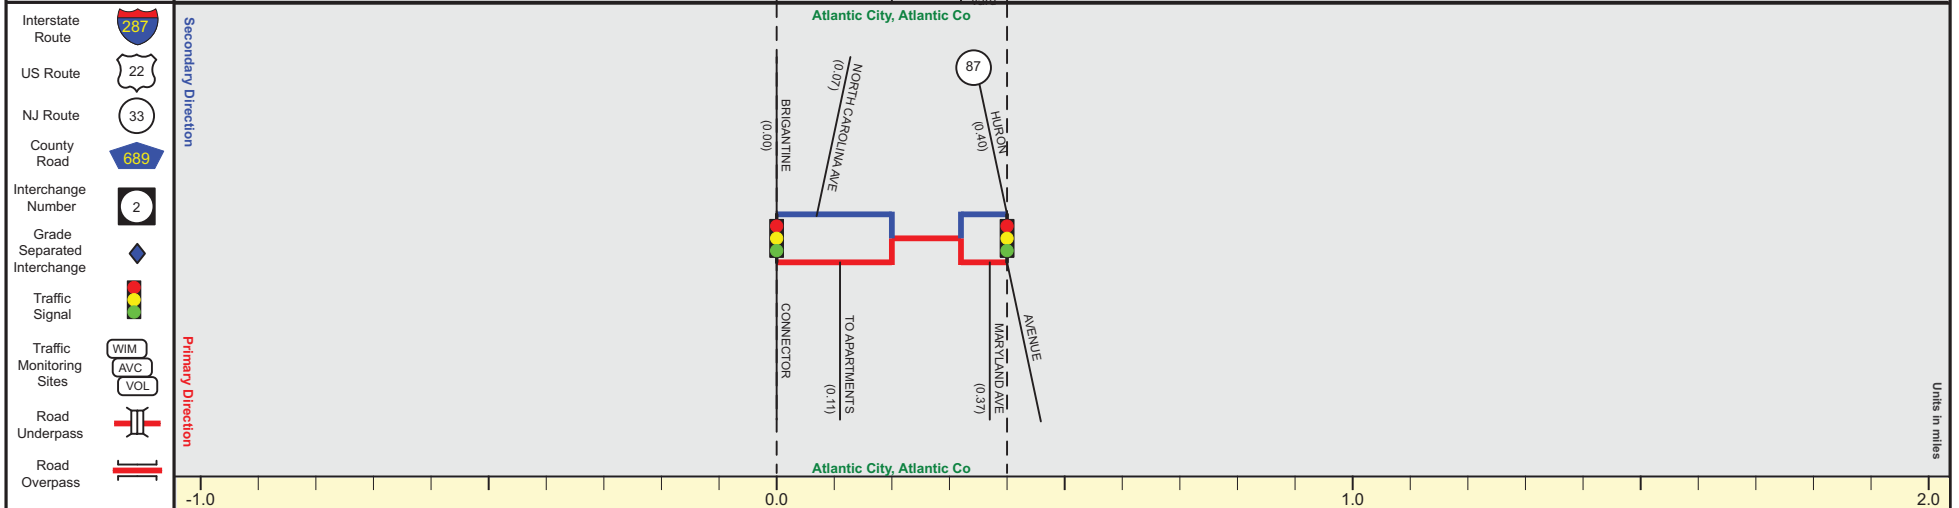

Street Name	Brigantine Boulevard		
Jurisdiction	South Jersey Transportation Authority		
Functional Class	Urban Principal Arterial		
Federal Aid - NHS Sy	NHS		
Control Section	0115		
Speed Limit	40		
Number of Lanes	2	4	2
Med. Type	Painted/Unprotected	None	Curbed
Med. Width	VAR	0	6
Pavement	24	48	24
Shoulder	12		
Traffic Volume	4,991 (2018)		
Traffic Sta. ID	8-4-338		
Structure No.			
Enlarged Views	See Enlarged View #17		