



US 322 BUSINESS (West to East)

Mile Posts: 0.000 - 1.530

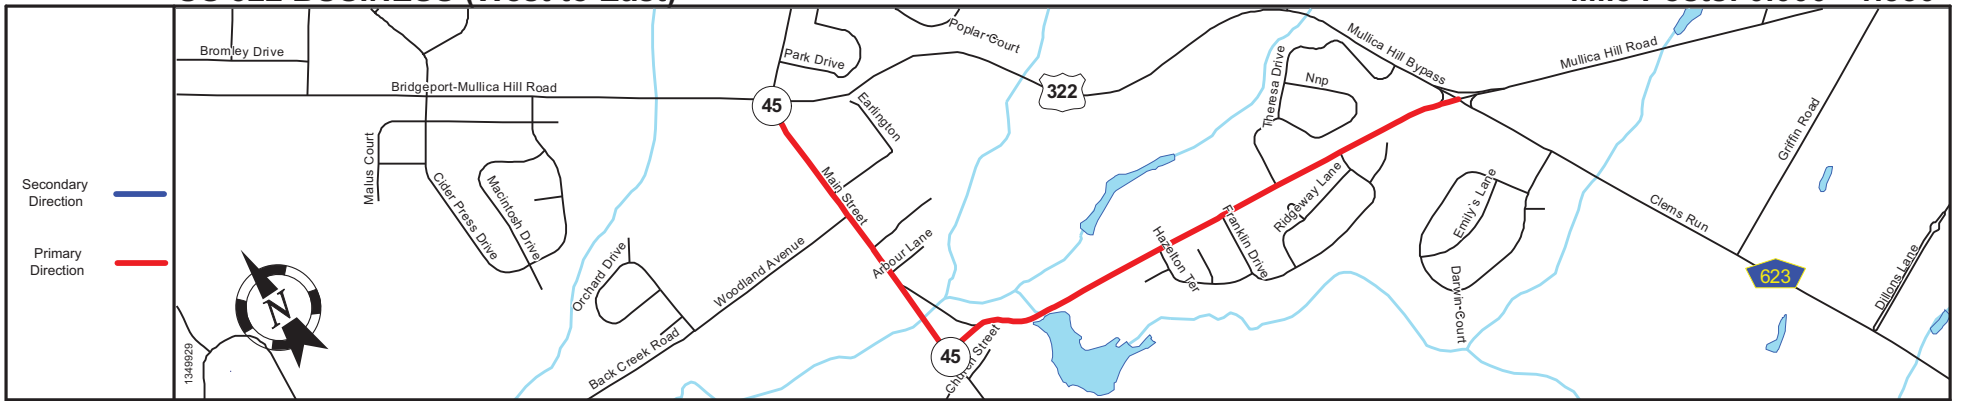

Pavement	
Shoulder	
Number of Lanes	
Speed Limit	
Street Name	

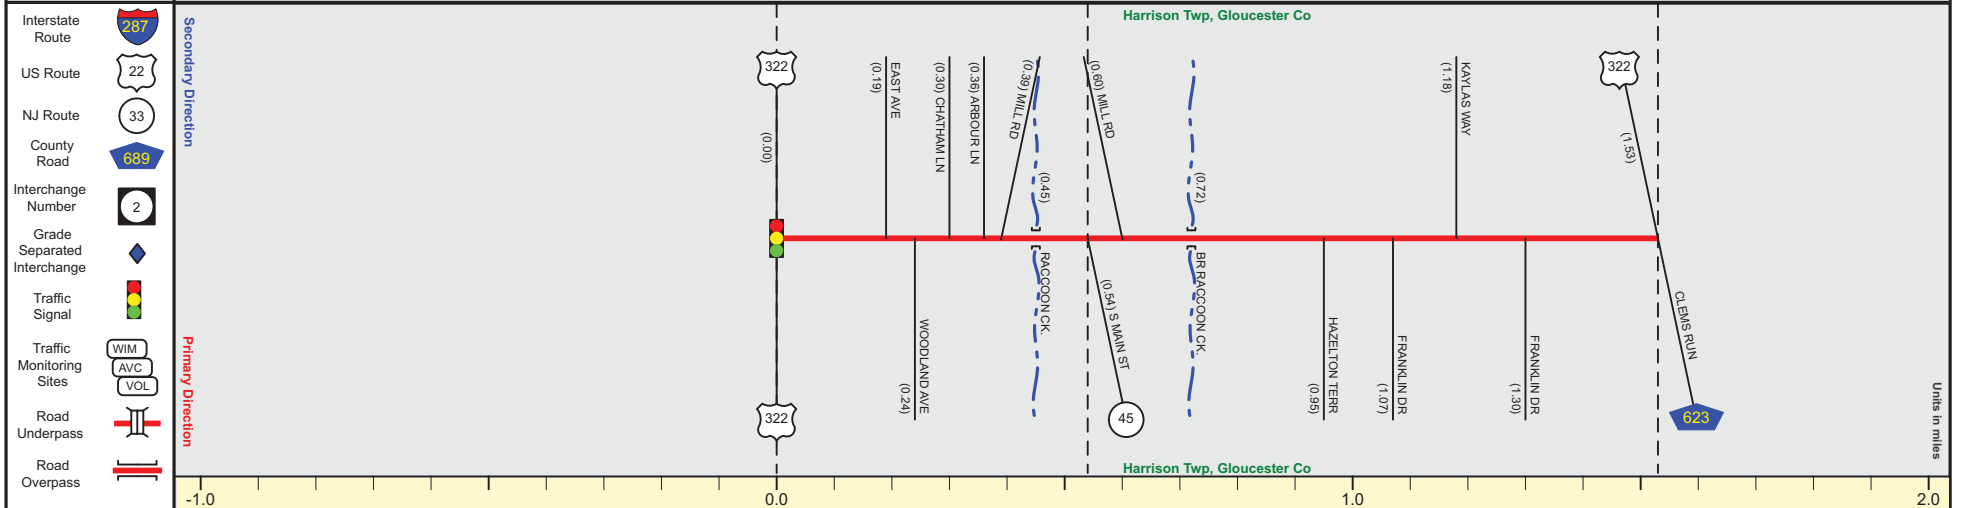

Street Name	Main Street	Mullica Hill Road
Jurisdiction		County
Functional Class		Urban Minor Arterial
Federal Aid - NHS Sy		STP
Control Section	0834	0825
Speed Limit	30	35 + 40 + 45
Number of Lanes		2
Med. Type		None
Med. Width		0
Pavement	24	30 + 24
Shoulder	8	0 + 10 + 4
Traffic Volume	15,006 (2017)	5,364 (2015)
Traffic Sta. ID	7-4-237	p15708
Structure No.		0825152
Enlarged Views		

SRI = 0000322B_

Date last inventoried: May 2017