



ATLANTIC CITY-BRIGANTINE CONNECTOR (South to North)

Mile Posts: 0.000 - 1.980

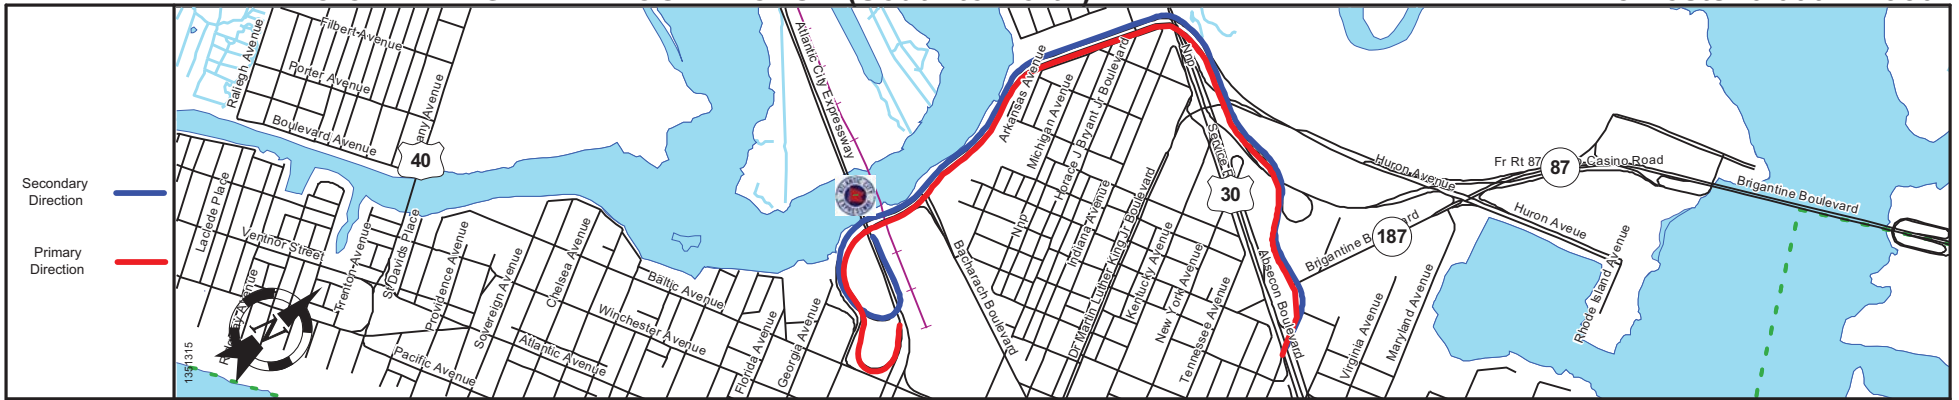

Pavement				
Shoulder		2	0	2
Number of Lanes		2		1
Speed Limit			35	
Street Name		Atlantic City-Brigantine Connector		

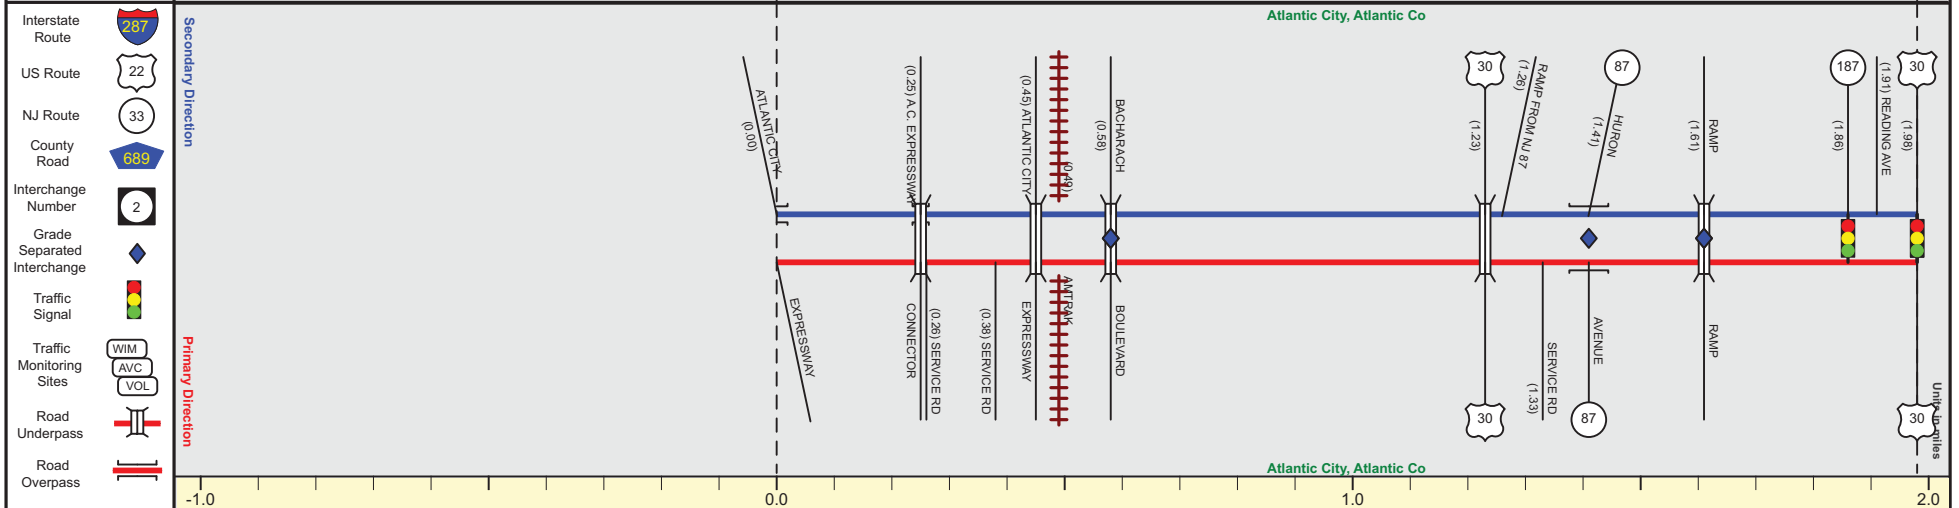

Street Name		Atlantic City-Brigantine Connector		
Jurisdiction		South Jersey Transportation Authority		
Functional Class		Urban Principal Arterial Freeway/Expressway		
Federal Aid - NHS Sy		NHS		
Control Section				
Speed Limit		35		
Number of Lanes		2	1	2
Med. Type		Positive		Curbed
Med. Width		VAR	6	4
Pavement		24	12	24
Shoulder		2	0	2
Traffic Volume				
Traffic Sta. ID				
Structure No.		3500C02	3500C04	3500C05
Enlarged Views			3500C15	3500C18

SRI = 0000446X_

Date last inventoried: May 2017

See Enlarged View #17