


Pavement			
Shoulder	0	12	
Number of Lanes	2		
Speed Limit	55		45
Street Name	Forsgate Road		

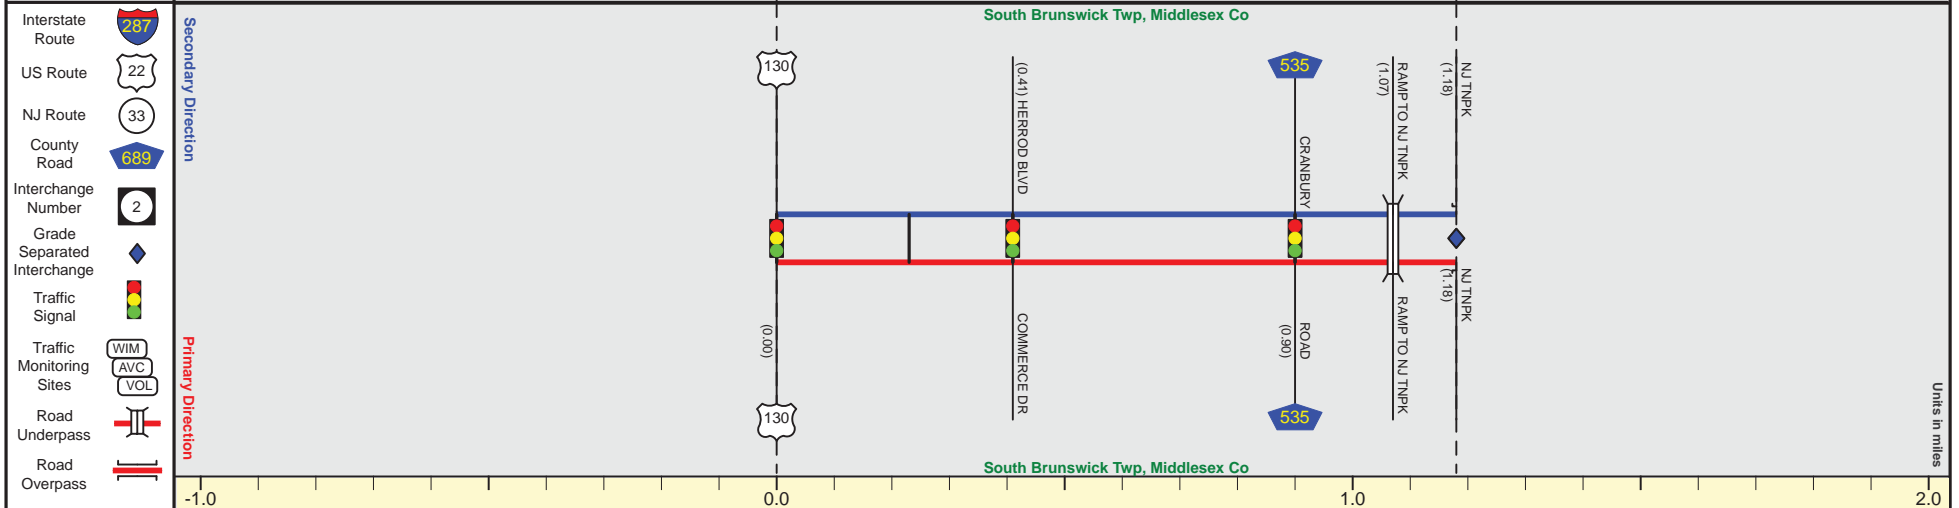

Street Name	Forsgate Road		
Jurisdiction	N.J.D.O.T.		
Functional Class	Urban Principal Arterial		
Federal Aid - NHS Sy	NHS		
Control Section	1226		
Speed Limit	55		45
Number of Lanes	2		
Med. Type	Positive	Curbed	Unprotected
Med. Width	VAR		36
Pavement	24		
Shoulder	1	12	
Traffic Volume	27,457 (2013)		
Traffic Sta. ID	4-6-089		
Structure No.	N/A		
Enlarged Views	N/A		