



I-76 CONNECTOR (North To South)

Mile Posts: 0.000 - 1.220

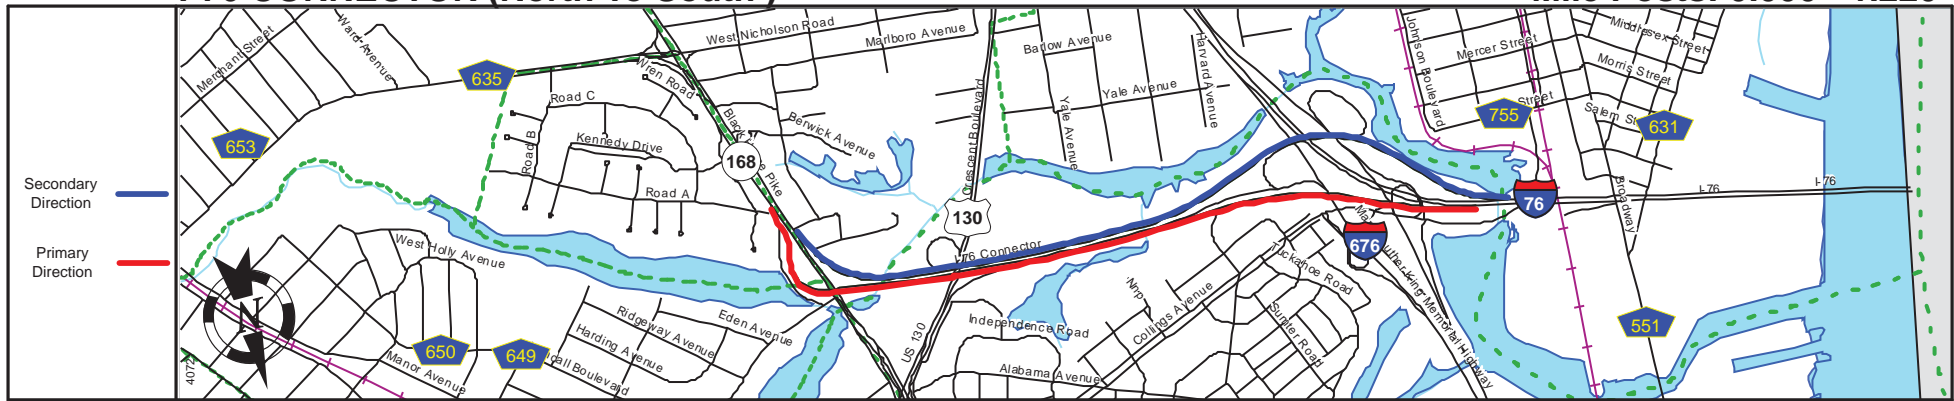

| | |
|-----------------|----------------|
| Pavement | 24 |
| Shoulder | 12 |
| Number of Lanes | 2 + 1 |
| Speed Limit | 45 |
| Street Name | I-76 Connector |

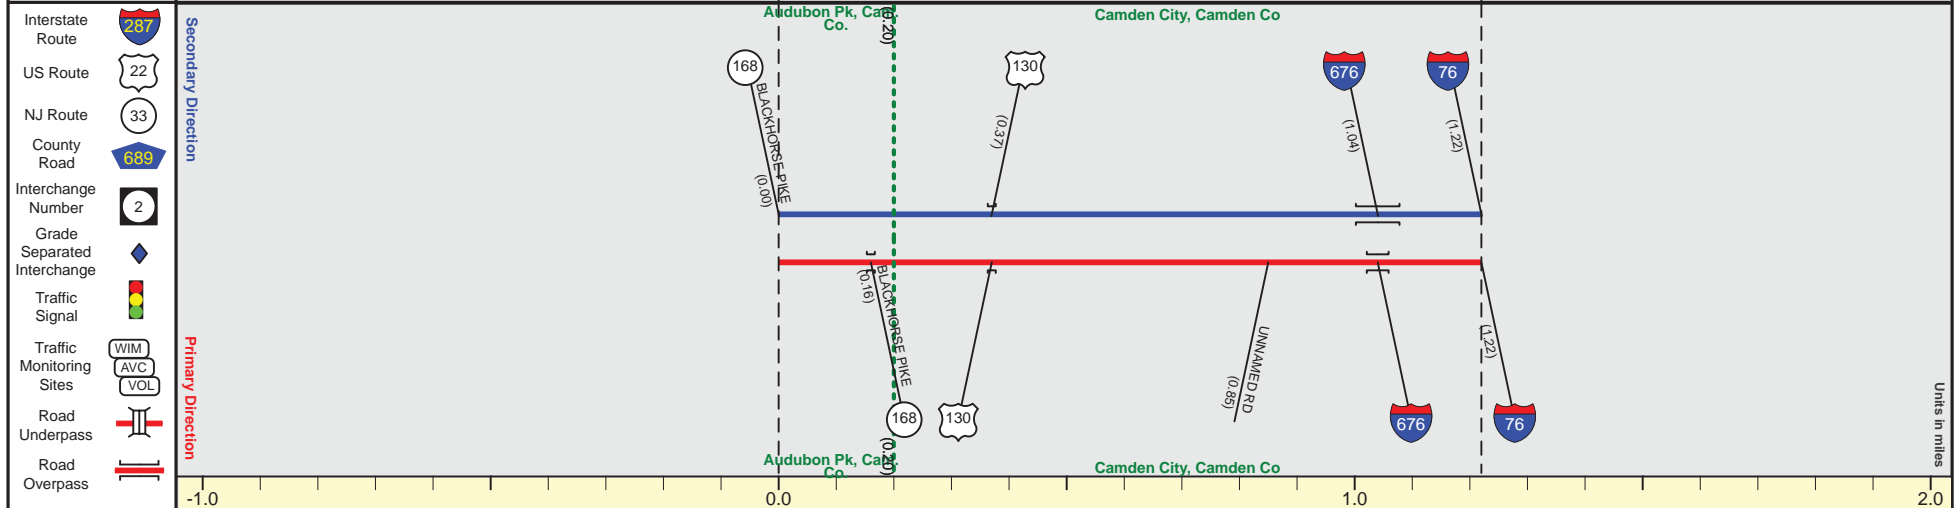

| | | |
|----------------------|-------------------------------|----------------------------|
| Street Name | I-76 Connector | |
| Jurisdiction | Delaware River Port Authority | |
| Functional Class | Urban Principal Arterial | |
| Federal Aid - NHS Sy | NHS | |
| Control Section | Begin I-76 Connector MP=0.00 | End I-76 Connector MP=1.22 |
| Speed Limit | 45 | |
| Number of Lanes | 2 | 1 |
| Med. Type | Positive | |
| Med. Width | 6 | VAR |
| Pavement | 24 | |
| Shoulder | 14 | 12 |
| Traffic Volume | 14,621 (2011) | |
| Traffic Sta. ID | 7-5-106 | |
| Structure No. | N/A | N/A |
| Enlarged Views | See Enlarged View #43 | |

SRI = 0000076C_

Date last inventoried: May 2013