



NJ 139 UPPER (West to East)

Mile Posts: 0.000 - 0.830

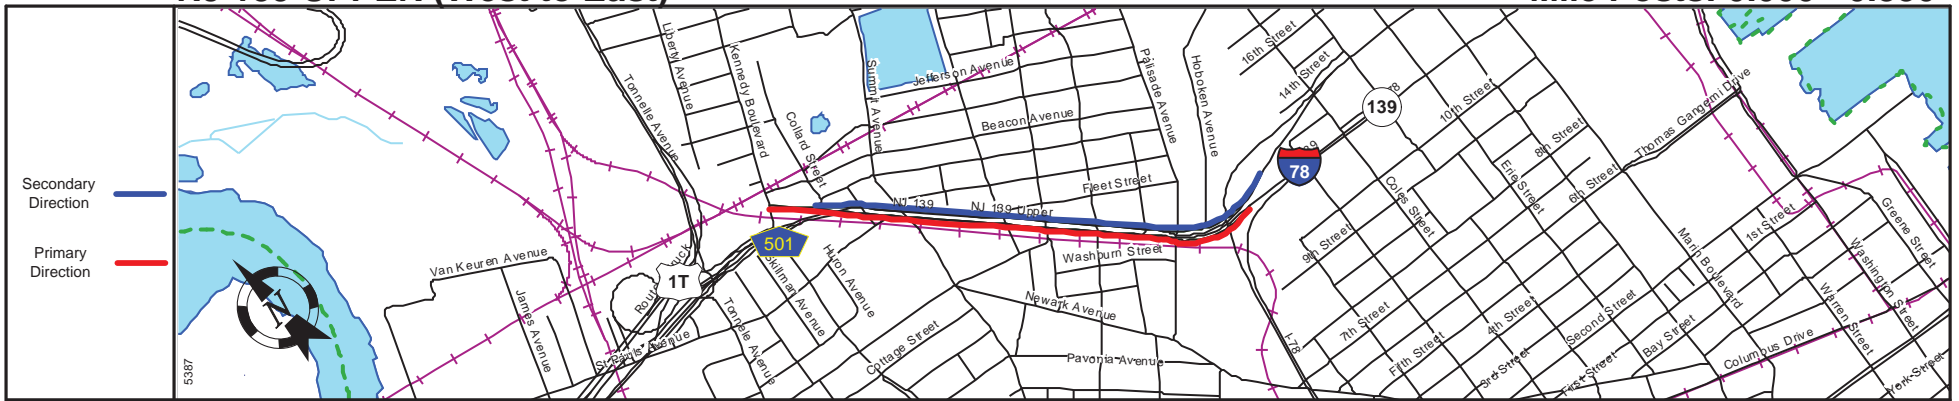

Pavement	27
Shoulder	0
Number of Lanes	2
Speed Limit	35
Street Name	NJ 139 Upper

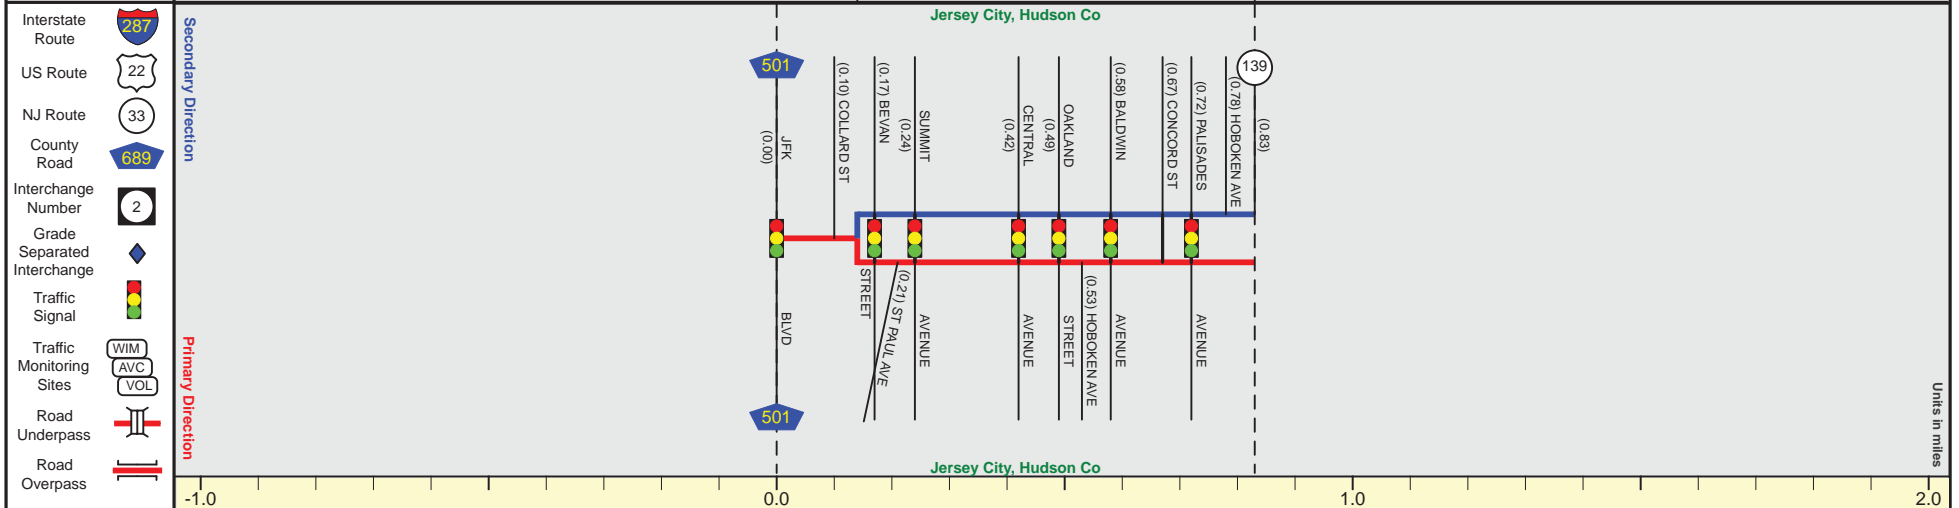

Street Name	NJ 139 Upper	
Jurisdiction	N.J.D.O.T.	
Functional Class	Urban Principal Arterial	
Federal Aid - NHS Sy	NHS	
Control Section	0904	
Speed Limit	35	
Number of Lanes	4	2
Med. Type	None	Curbed
Med. Width	0	VAR
Pavement	60	27
Shoulder	0	
Traffic Volume		
Traffic Sta. ID		
Structure No.		
Enlarged Views		

SRI = 0000139U_

Date last inventoried: June 2014