


NJ 154 (South to North)

Mile Posts: 0.000 - 1.580

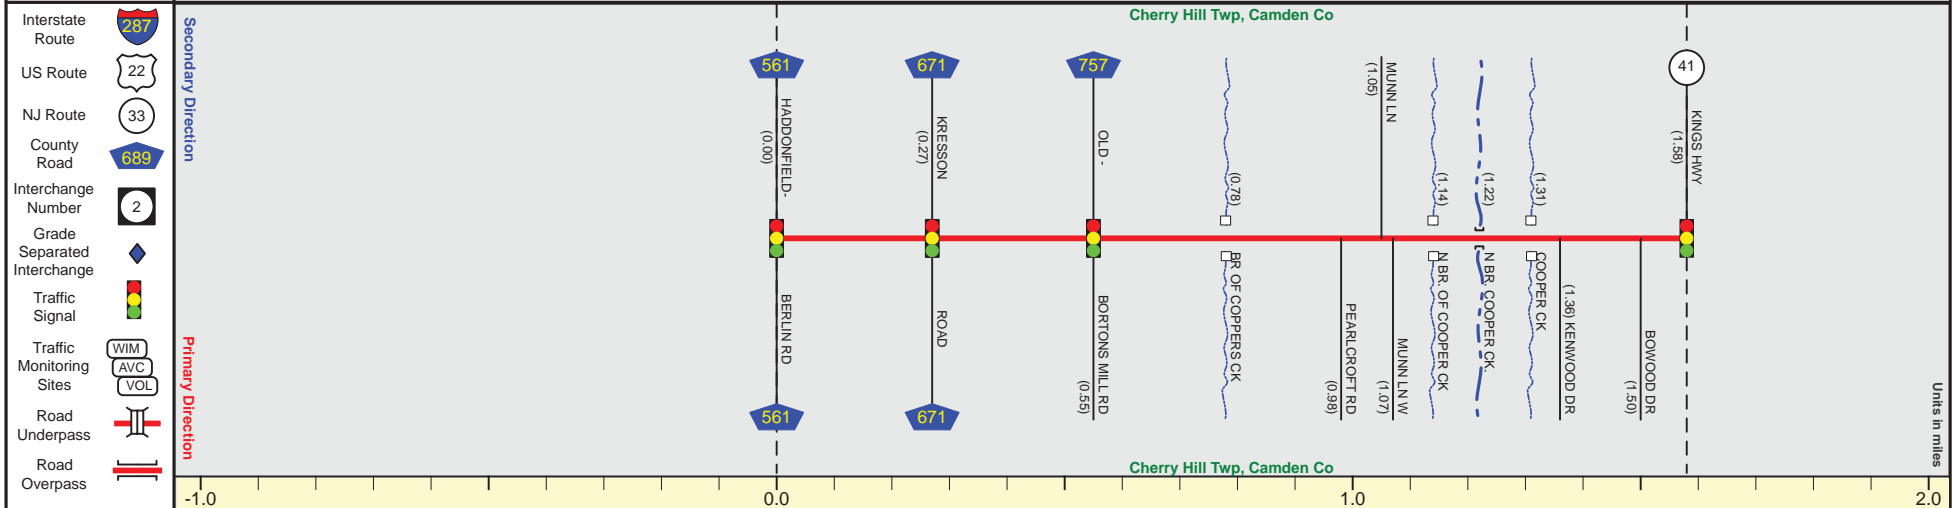

Pavement	
Shoulder	
Number of Lanes	
Speed Limit	
Street Name	



Street Name	Brace Road	
Jurisdiction	N.J.D.O.T.	
Functional Class	Urban Principal Arterial	
Federal Aid - NHS Sy	NHS	
Control Section	0424	
Speed Limit	40	
Number of Lanes	5	4
Med. Type	None	
Med. Width	0	
Pavement	36	48
Shoulder	6	12
Traffic Volume	14,416 (2011)	
Traffic Sta. ID	7-4-344	
Structure No.	0424150	N/A 0424151 N/A
Enlarged Views		

SRI = 0000154__

Date last inventoried: July 2014