



# NJ 156 (South to North)

Mile Posts: 0.000 - 1.280

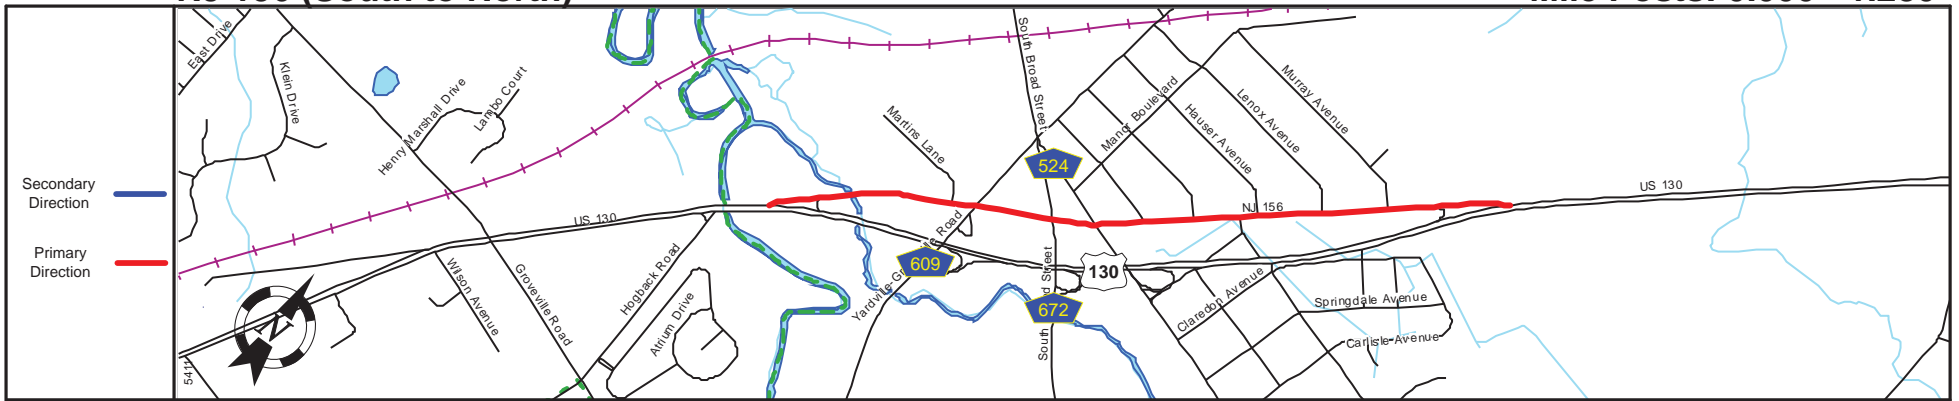

Pavement
Shoulder
Number of Lanes
Speed Limit
Street Name

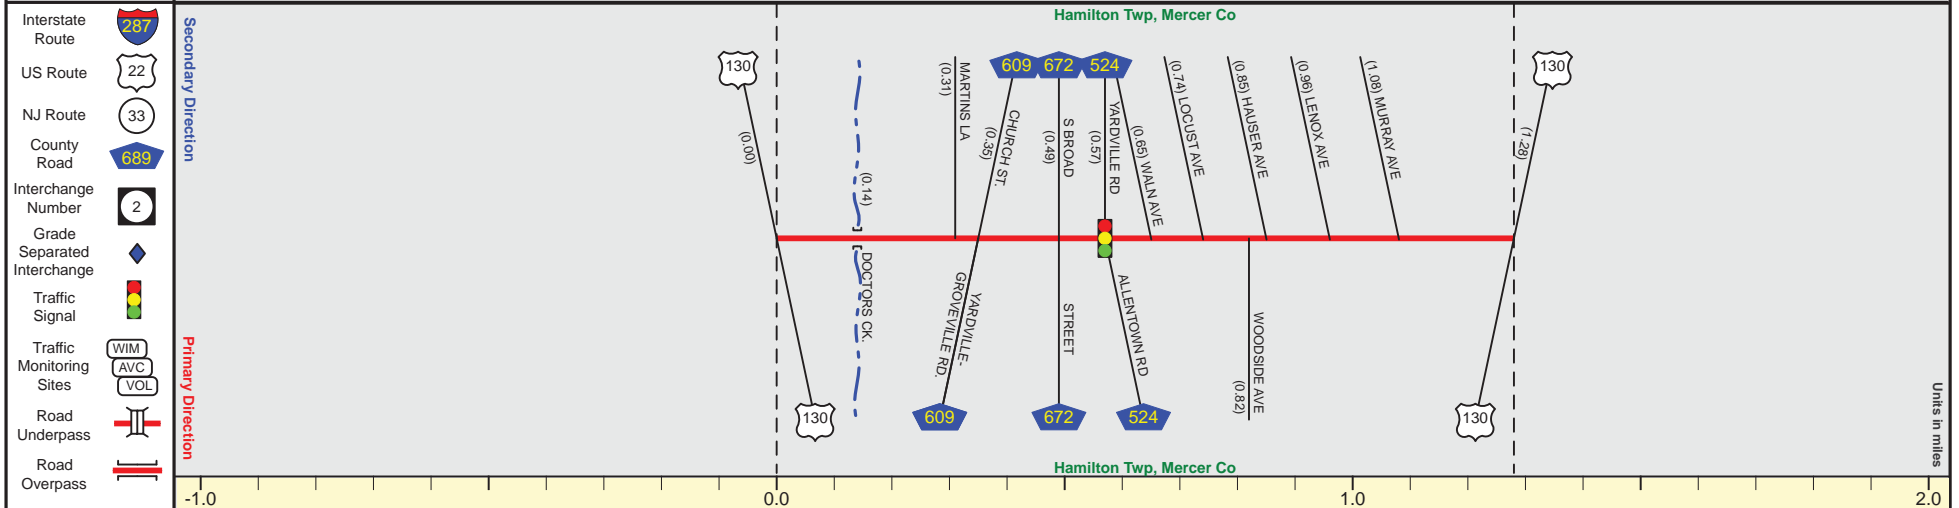

Street Name	NJ 156	
Jurisdiction	N.J.D.O.T.	
Functional Class	Urban Major Collector	
Federal Aid - NHS Sy	STP	
Control Section	1125	
Speed Limit	40	35
Number of Lanes	2	1
Med. Type	None	
Med. Width	0	
Pavement	24	16
Shoulder	8	
Traffic Volume	2,132 (2012)	
Traffic Sta. ID	5-6-020	
Structure No.	1125150	
Enlarged Views		

SRI = 0000156\_\_

Date last inventoried: June 2014