



NJ 159 (West to East)

Mile Posts: 0.000 - 1.360

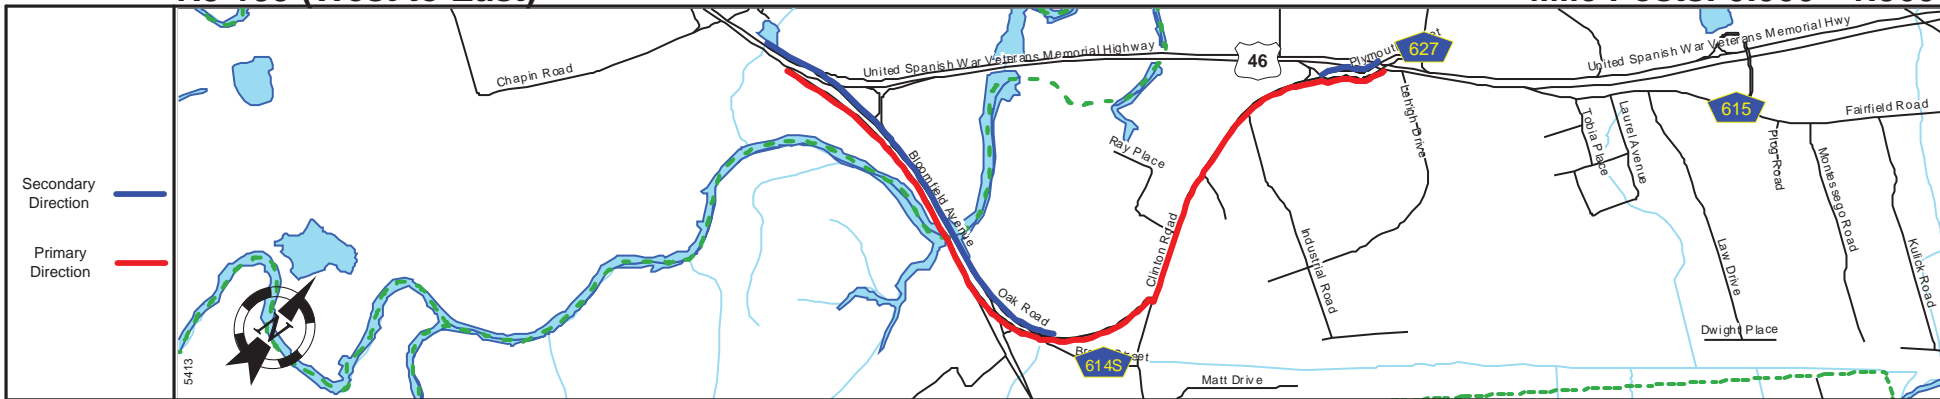

Pavement	12	24	20	30
Shoulder	12	8	0	6
Number of Lanes	1	2	1	2
Speed Limit	45			40
Street Name	Bloomfield Avenue		Oak Road	Clinton Road

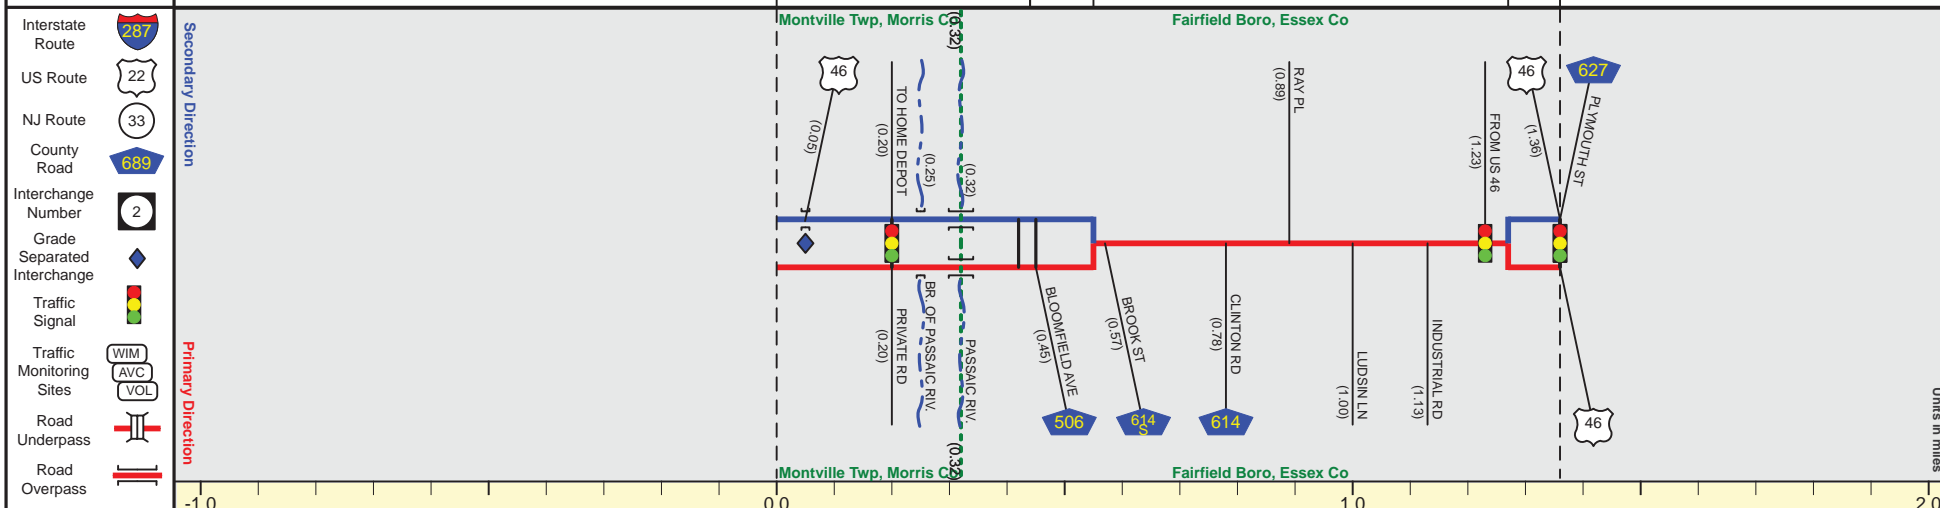

Street Name	Bloomfield Avenue	Oak Road	Clinton Road
Jurisdiction	N.J.D.O.T.		
Functional Class	Urban Principal Arterial	Urban Minor Arterial	
Federal Aid - NHS Sy	NHS	STP	
Control Section	1400	0727	
Speed Limit	45	40	
Number of Lanes	2	1	2
Med. Type	Positive	Curbed	None
Med. Width	VAR	0	
Pavement	24	20	22
Shoulder	8	0	8
Traffic Volume			
Traffic Sta. ID			
Structure No.	1430150	1430151	
Enlarged Views			

SRI = 0000159__

Date last inventoried: May 2014