



NJ 172 (West to East)

Mile Posts: 0.000 - 0.690

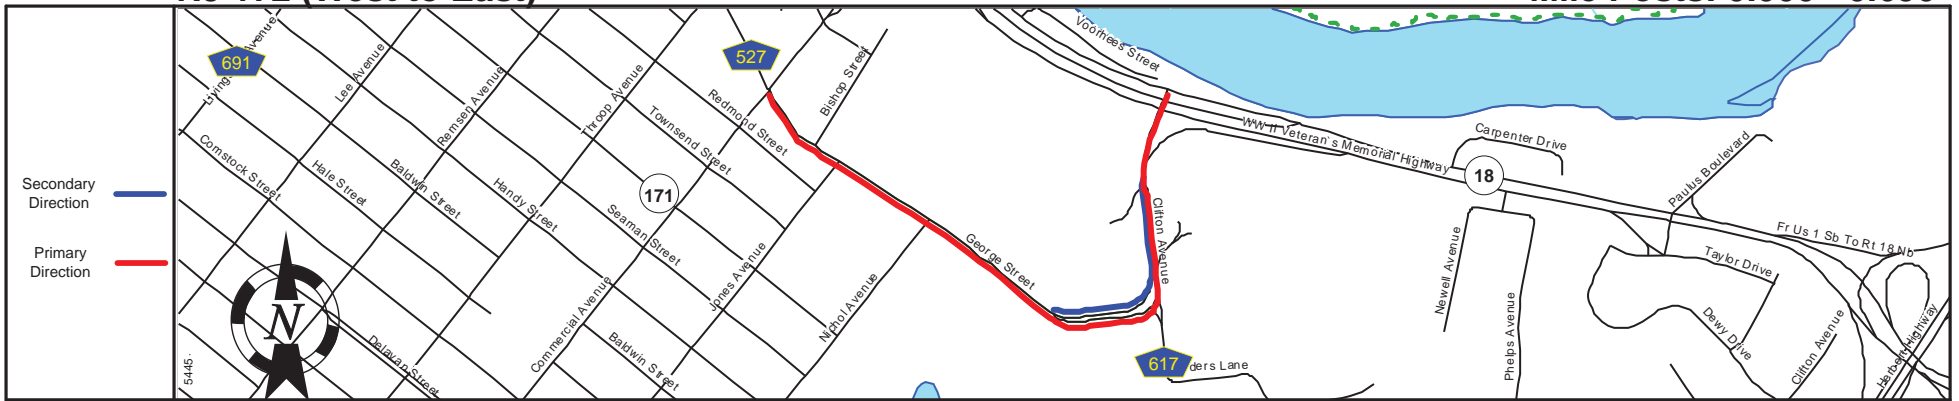

Pavement	24
Shoulder	0
Number of Lanes	2
Speed Limit	25
Street Name	George Street, Clifton Avenue

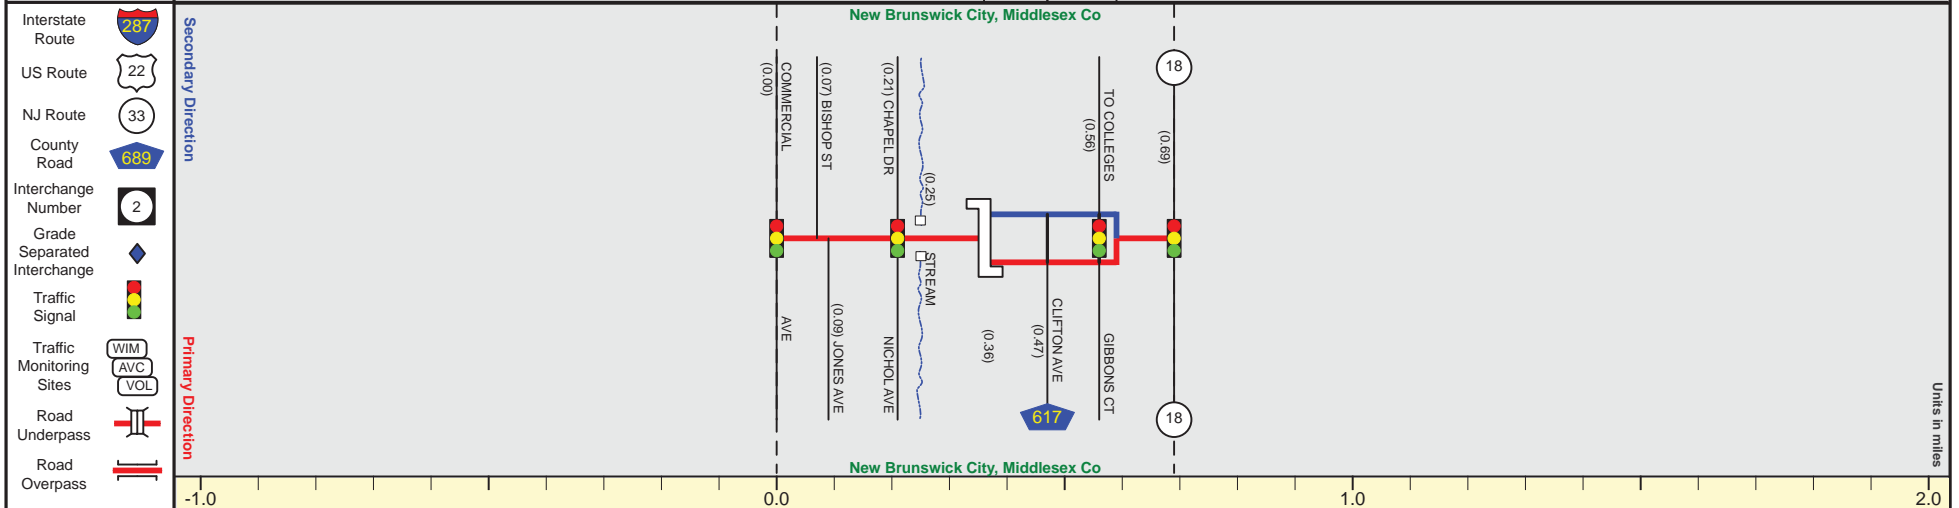

Street Name	George Street	Clifton Avenue
Jurisdiction	N.J.D.O.T.	
Functional Class	Urban Minor Arterial	
Federal Aid - NHS Sy	STP	
Control Section	1229	
Speed Limit	25	
Number of Lanes	2	1 + 3
Med. Type	None	Curbed + None
Med. Width	0	VAR + 0
Pavement	36	24 + 48
Shoulder	0	
Traffic Volume	14,469 (2011)	
Traffic Sta. ID	4d5c814	
Structure No.	N/A 1229151	
Enlarged Views		

SRI = 0000172__

Date last inventoried: March 2015