


Pavement	24
Shoulder	12
Number of Lanes	2
Speed Limit	40
Street Name	Brigantine Boulevard

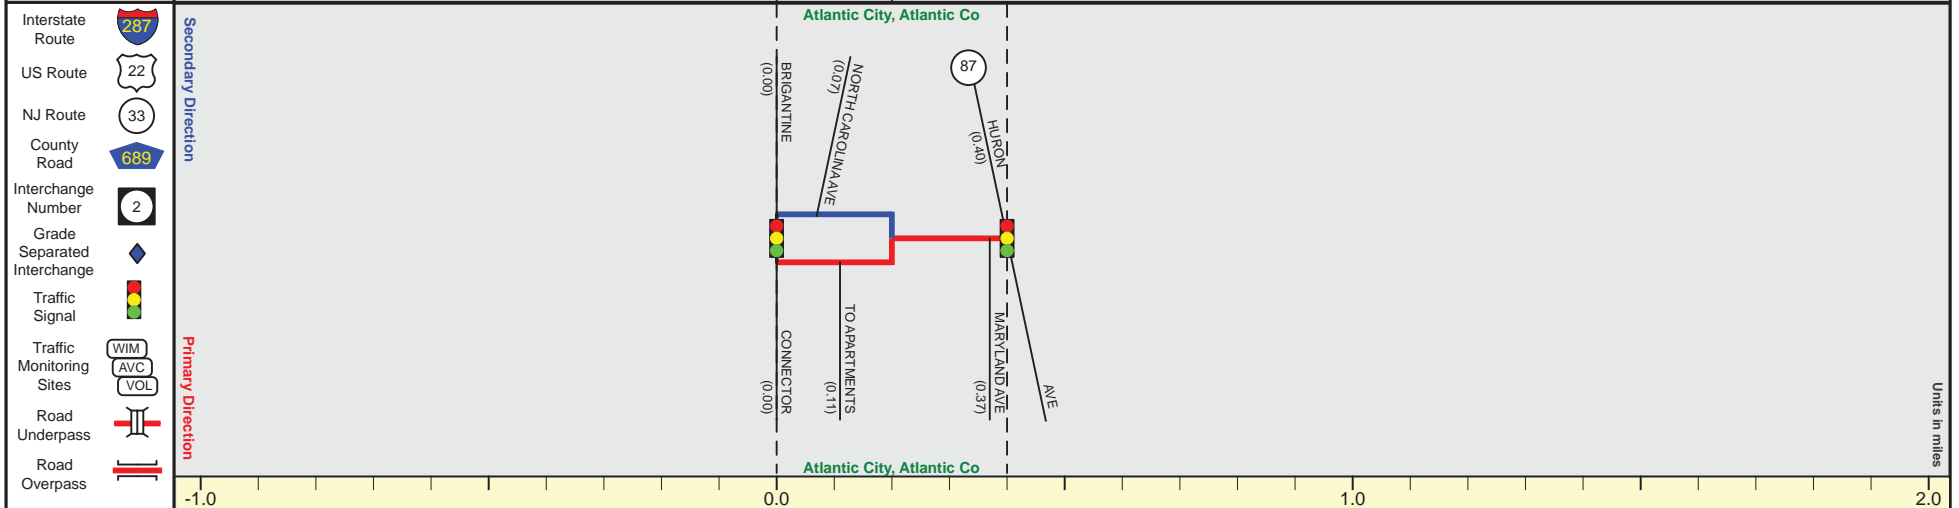

Street Name	Brigantine Boulevard	
Jurisdiction	South Jersey Transportation Authority	
Functional Class	Urban Principal Arterial	
Federal Aid - NHS Sy	NHS	
Control Section	0115	
Speed Limit	40	End NJ 187 MP=0.40
Number of Lanes	2	4
Med. Type	Painted/Unprotected	None
Med. Width	VAR	0 10
Pavement	24	48 60
Shoulder	12	0
Traffic Volume	4,319 (2012)	
Traffic Sta. ID	8-4-338	
Structure No.		
Enlarged Views	See Enlarged View #17	