



US 322 BUSINESS (West to East)

Mile Posts: 0.000 - 1.530

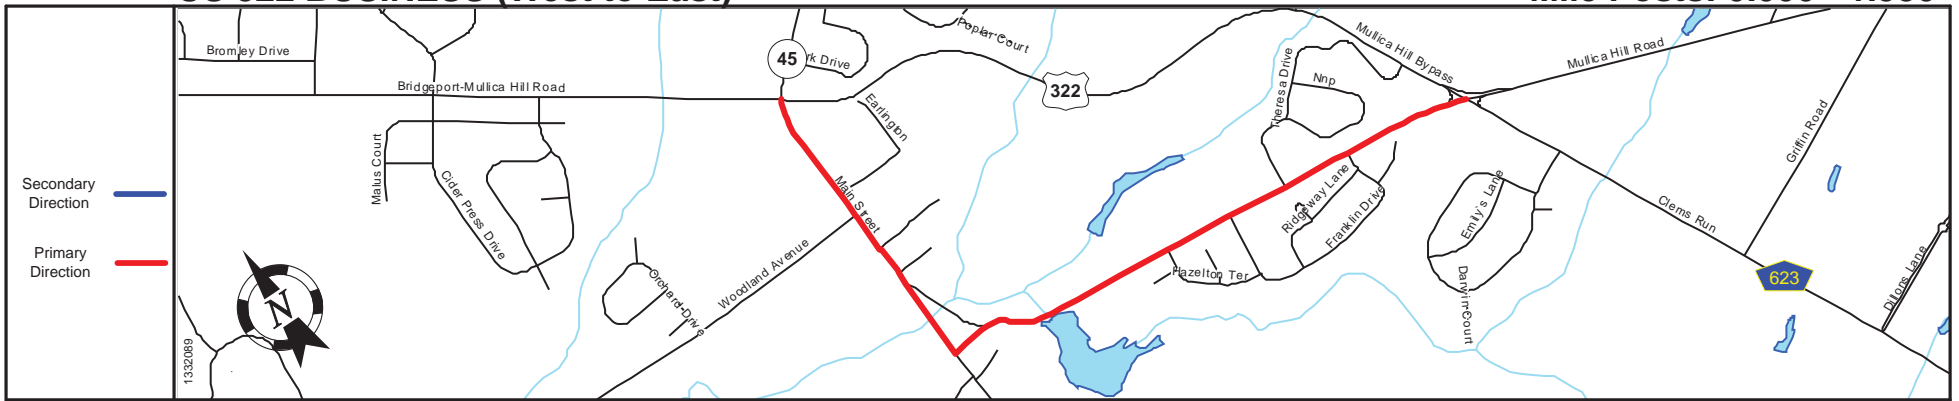

Pavement	
Shoulder	
Number of Lanes	
Speed Limit	
Street Name	

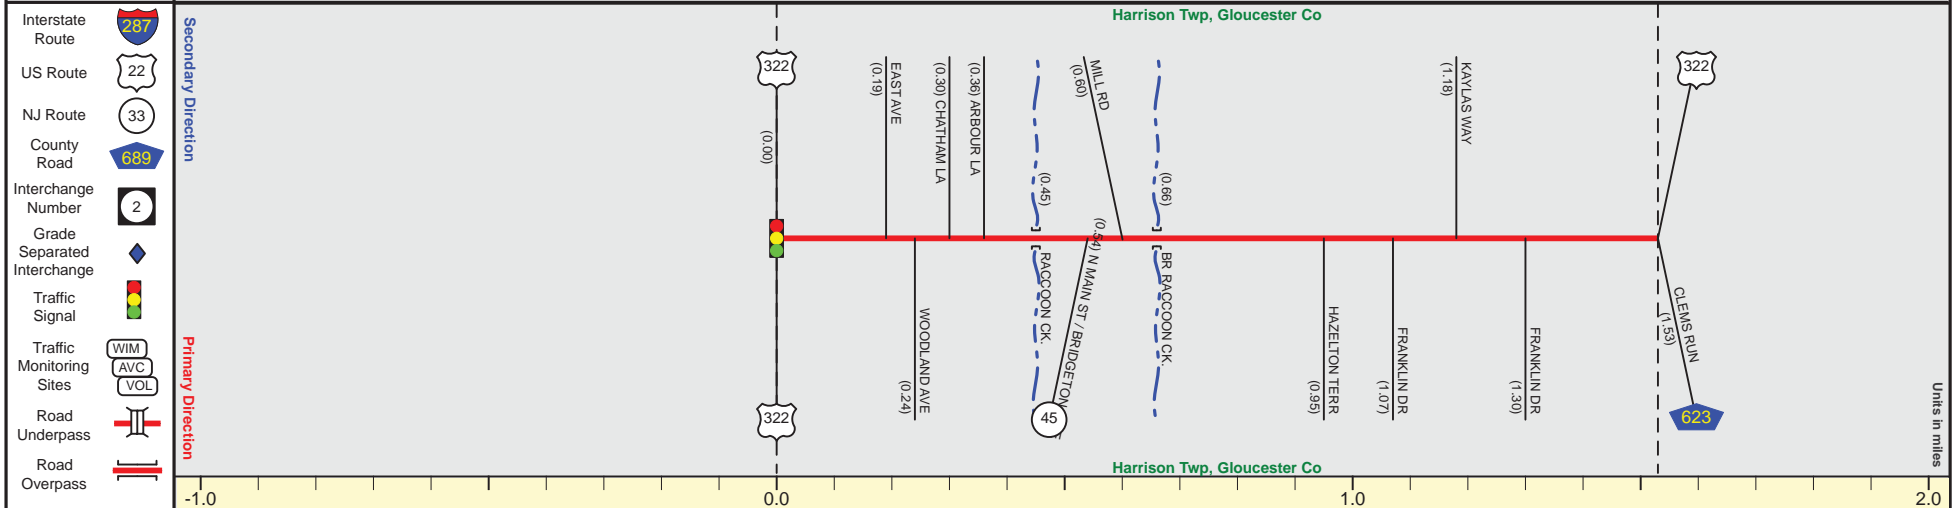

Street Name	Main Street	Mullica Hill Road		
Jurisdiction	County			
Functional Class	Urban Minor Arterial			
Federal Aid - NHS Sy	STP			
Control Section	0834	0825		
Speed Limit	30	35	40	45
Number of Lanes	2			
Med. Type	None			
Med. Width	0			
Pavement	24	30	24	
Shoulder	8	0	10	4
Traffic Volume				
Traffic Sta. ID				
Structure No.	0825150		0825152	
Enlarged Views				

SRI = 0000322B_

Date last inventoried: March 2015