



ATLANTIC CITY-BRIGANTINE CONNECTOR (South to North)

Mile Posts: 0.000 - 1.980

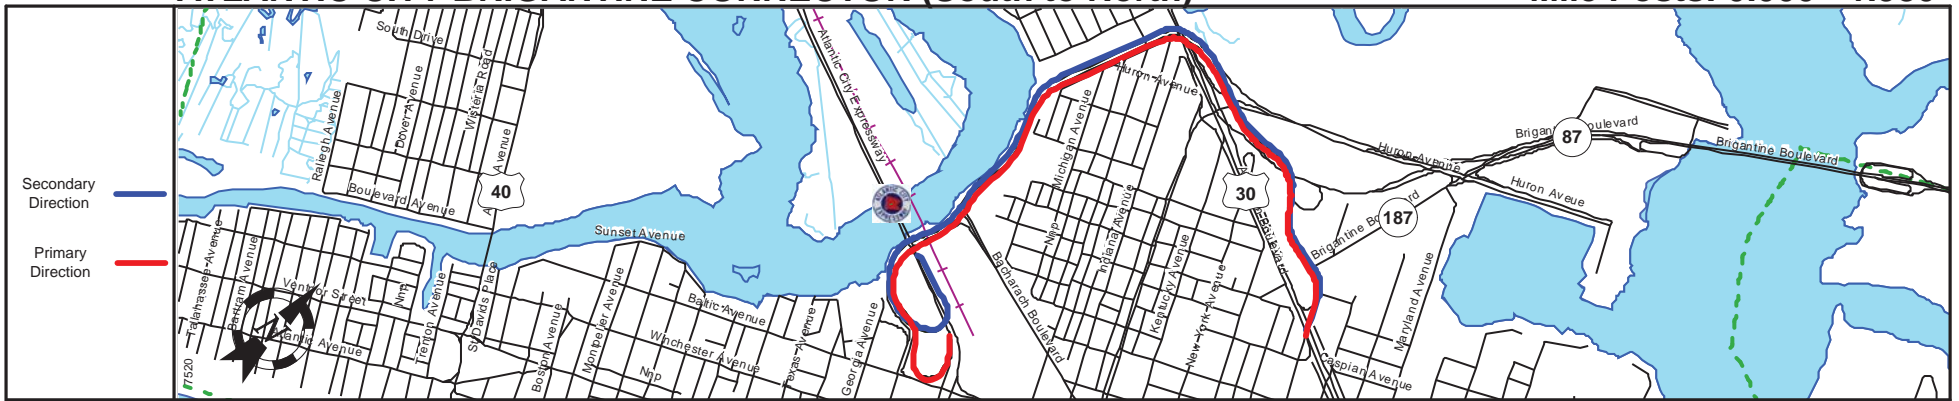

Pavement		24		12	24
Shoulder		2	0	2	0
Number of Lanes		2		1	2
Speed Limit		35			
Street Name		Atlantic City-Brigantine Connector			

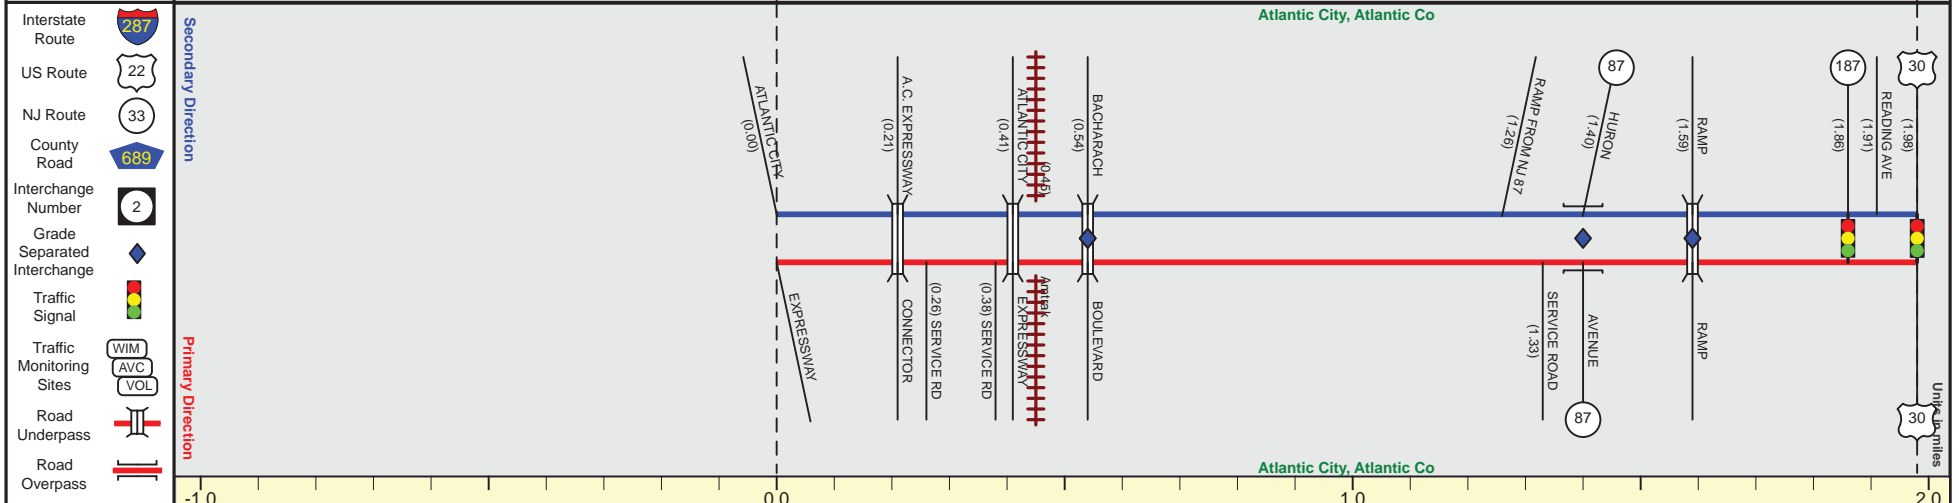

Street Name		Atlantic City-Brigantine Connector			
Jurisdiction		South Jersey Transportation Authority			
Functional Class		Urban Principal Arterial Freeway/Expressway			
Federal Aid - NHS Sy		NHS			
Control Section					
Speed Limit		35			
Number of Lanes		2		1	2
Med. Type		Positive			
Med. Width		VAR	6		4
Pavement		24		12	24
Shoulder		2	0	2	
Traffic Volume		24,590 (2013)			
Traffic Sta. ID		130146			
Structure No.					
Enlarged Views		See Enlarged View #17			

SRI = 0000446X_

Date last inventoried: April 2015