



ATLANTIC COUNTY 606 (West to East)

Mile Posts: 0.000 - 0.510

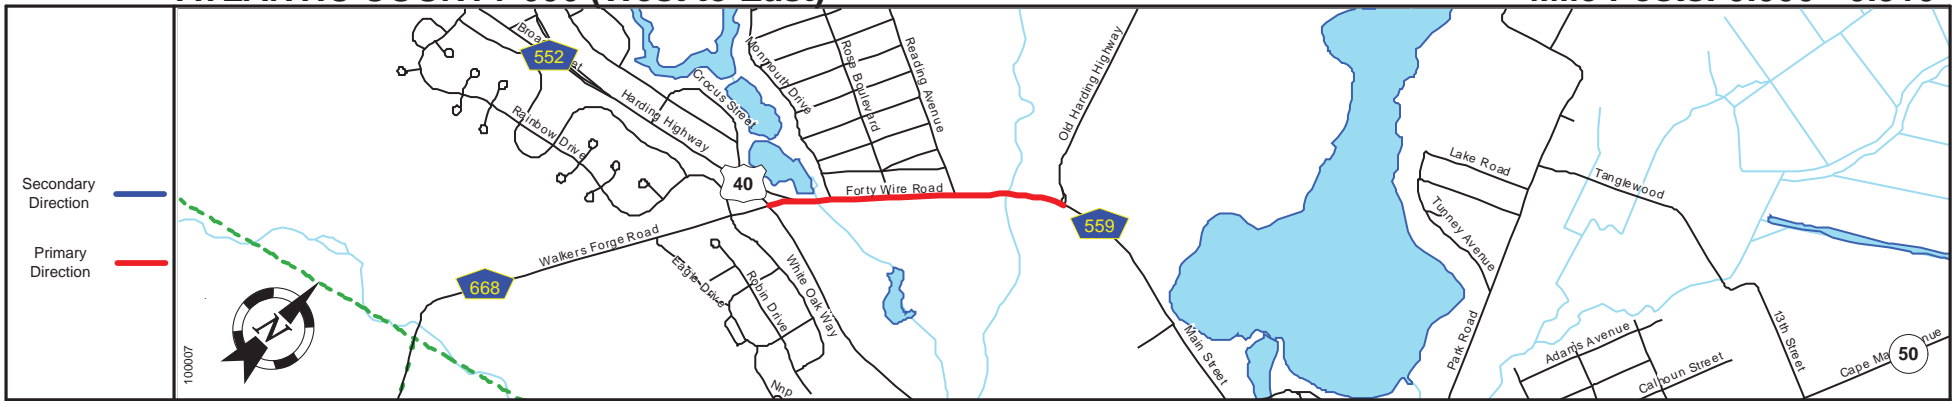

Pavement	
Shoulder	
Number of Lanes	
Speed Limit	
Street Name	

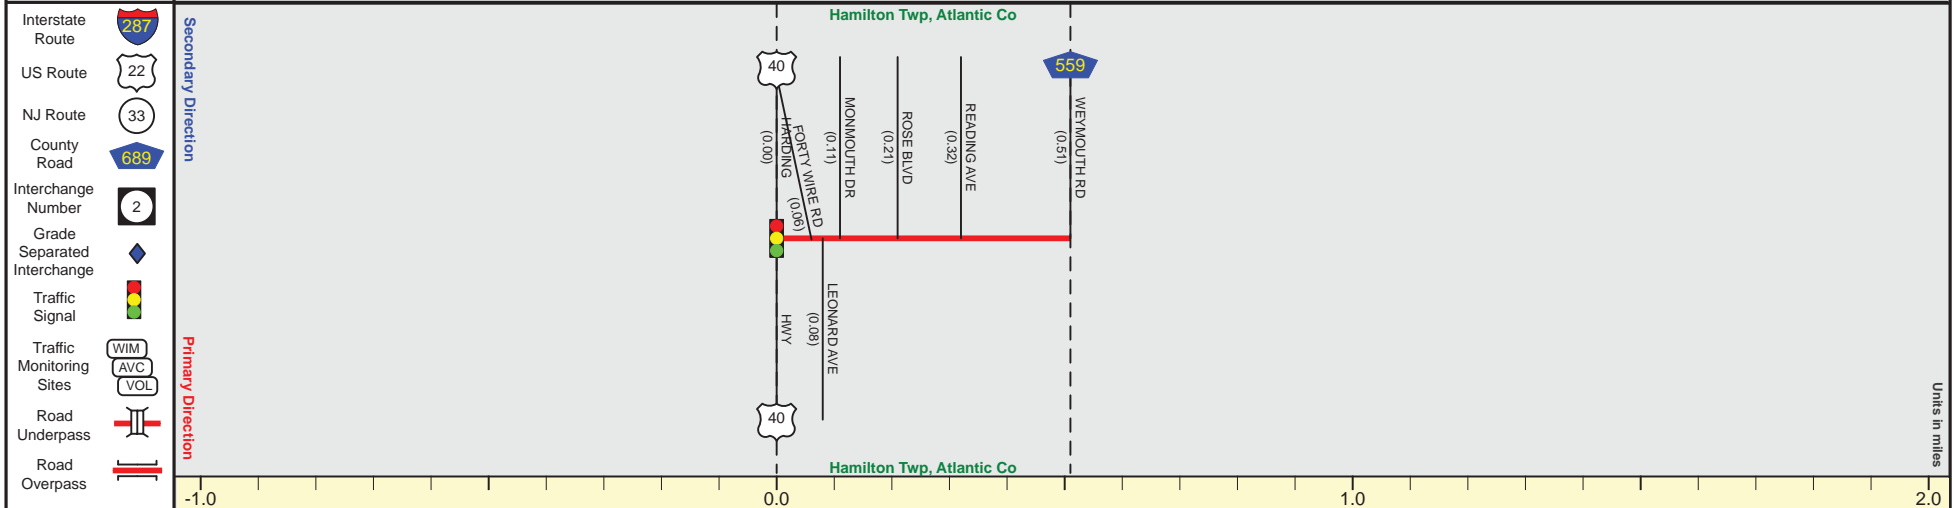

Street Name	Forty Wire Road
Jurisdiction	County
Functional Class	Urban Major Collector
Federal Aid - NHS Sy	STP
Control Section	Begin Atlantic County 606 MP=0.00
Speed Limit	40
Number of Lanes	2
Med. Type	None
Med. Width	0
Pavement	38
Shoulder	0
Traffic Volume	4,620 (2012)
Traffic Sta. ID	8-4-524
Structure No.	
Enlarged Views	

SRI = 01000606__

Date last inventoried: July 2011