



PORT ST (West to East)

Mile Posts: 0.000 - 1.900

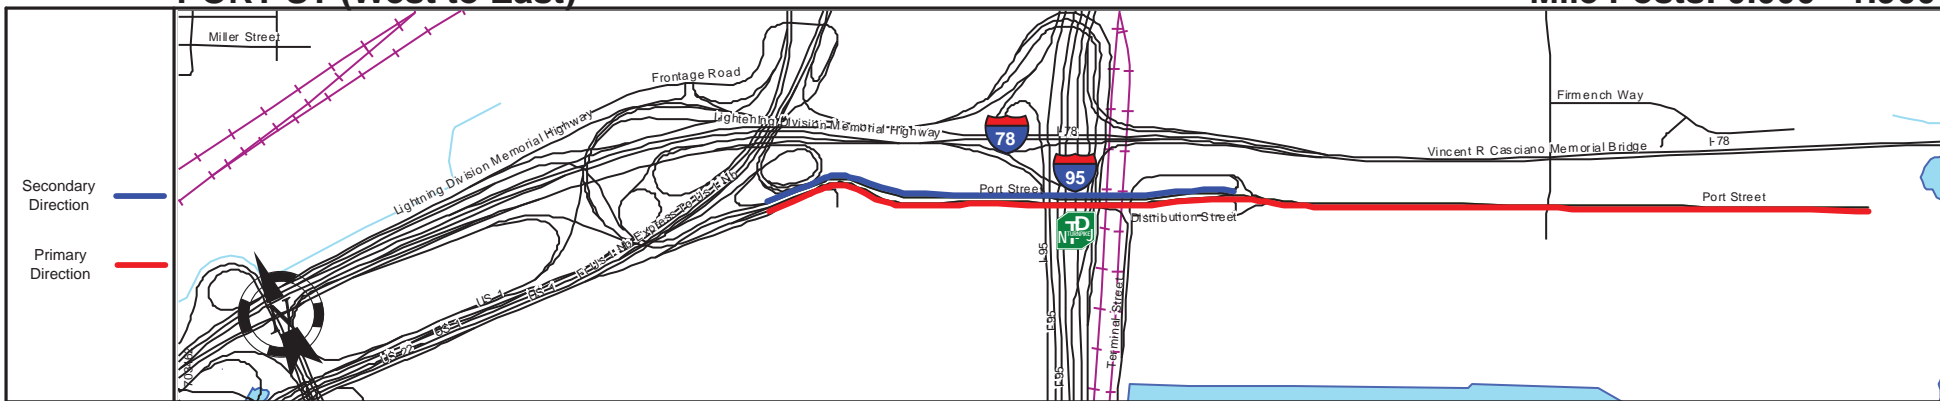

Pavement	24
Shoulder	1
Number of Lanes	2
Speed Limit	30
Street Name	Port Street

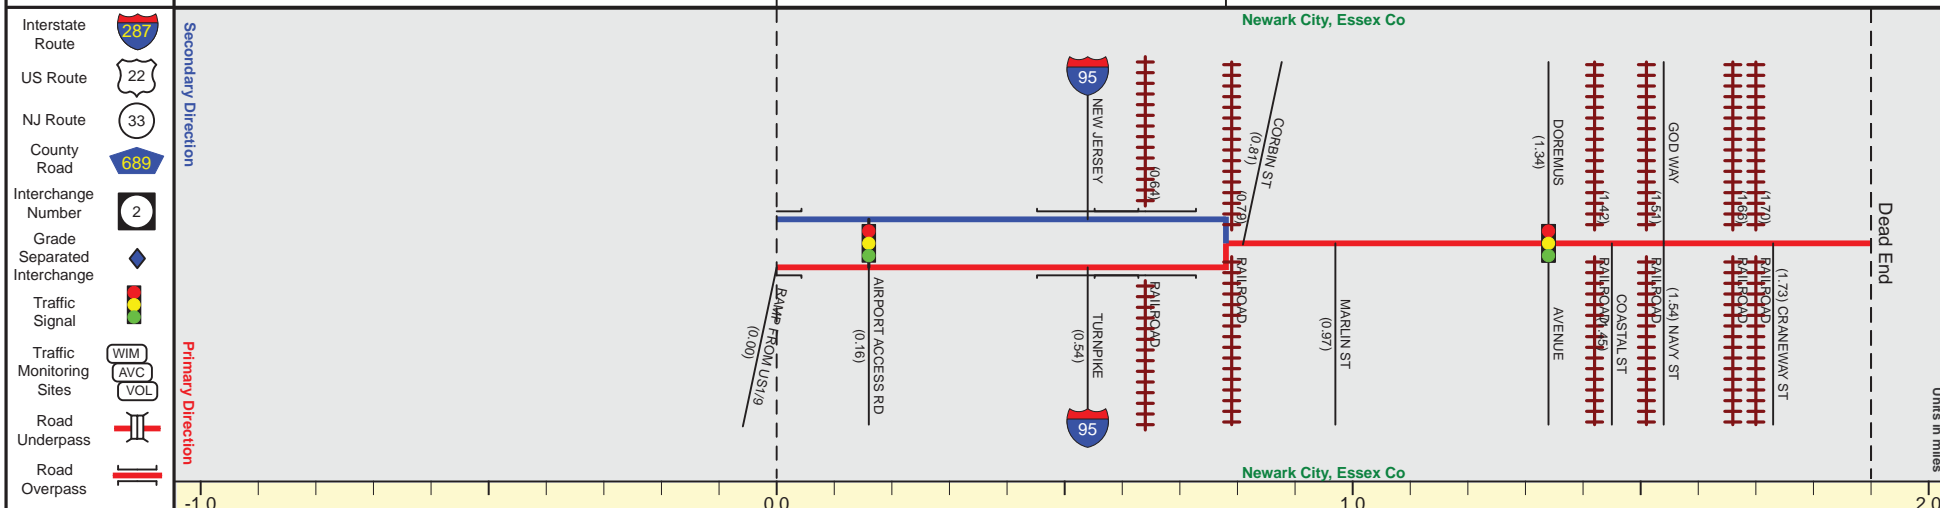

Street Name	Port Street	
Jurisdiction	Municipal	
Functional Class	Urban Minor Arterial	
Federal Aid - NHS Sy	STRAHNET Conn.	STP
Control Section	Begin Port Street MP=0.00	
Speed Limit	30	40
Number of Lanes	2	3
Med. Type	Positive	None
Med. Width	VAR	0
Pavement	24	30
Shoulder	1	12
Traffic Volume	16,836 (2012)	
Traffic Sta. ID	3-4-601	
Structure No.		
Enlarged Views		

SRI = 07141819__

Date last inventoried: July 2011