



MIDDLESEX COUNTY 682 (West to East)

Mile Posts: 0.000 - 1.050

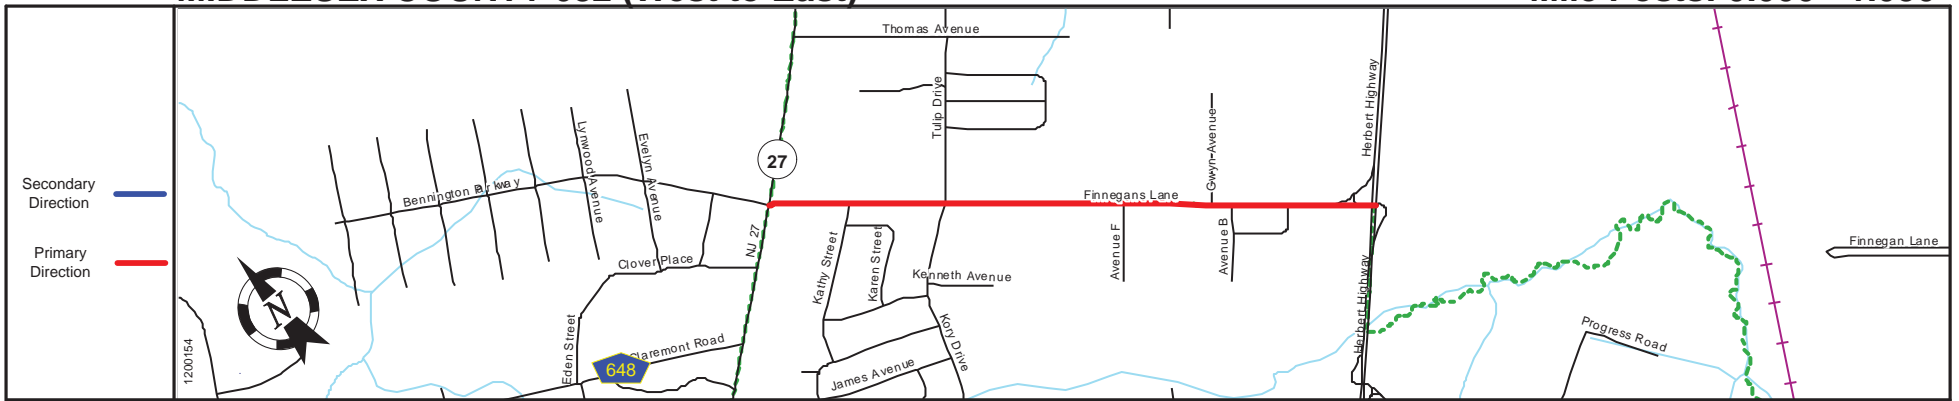

Pavement	
Shoulder	
Number of Lanes	
Speed Limit	
Street Name	

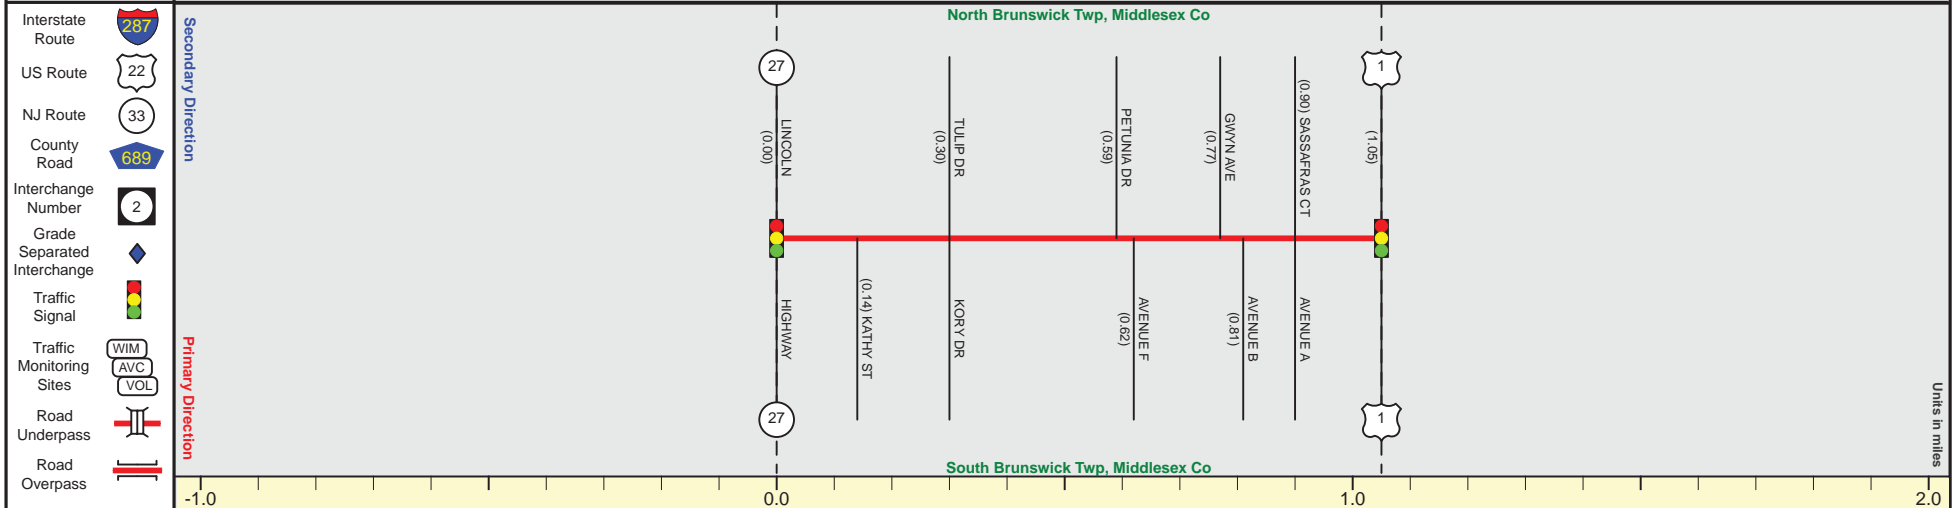

Street Name	Finnegans Lane
Jurisdiction	County
Functional Class	Urban Minor Arterial
Federal Aid - NHS Sy	STP
Control Section	
Speed Limit	NOT POSTED
Number of Lanes	4
Med. Type	None
Med. Width	0
Pavement	48
Shoulder	6
Traffic Volume	15,938 (2014)
Traffic Sta. ID	4-8-088
Structure No.	
Enlarged Views	

SRI = 1200682__

Date last inventoried: May 2011