



MORRIS COUNTY 665 (South to North)

Mile Posts: 0.000 - 1.100

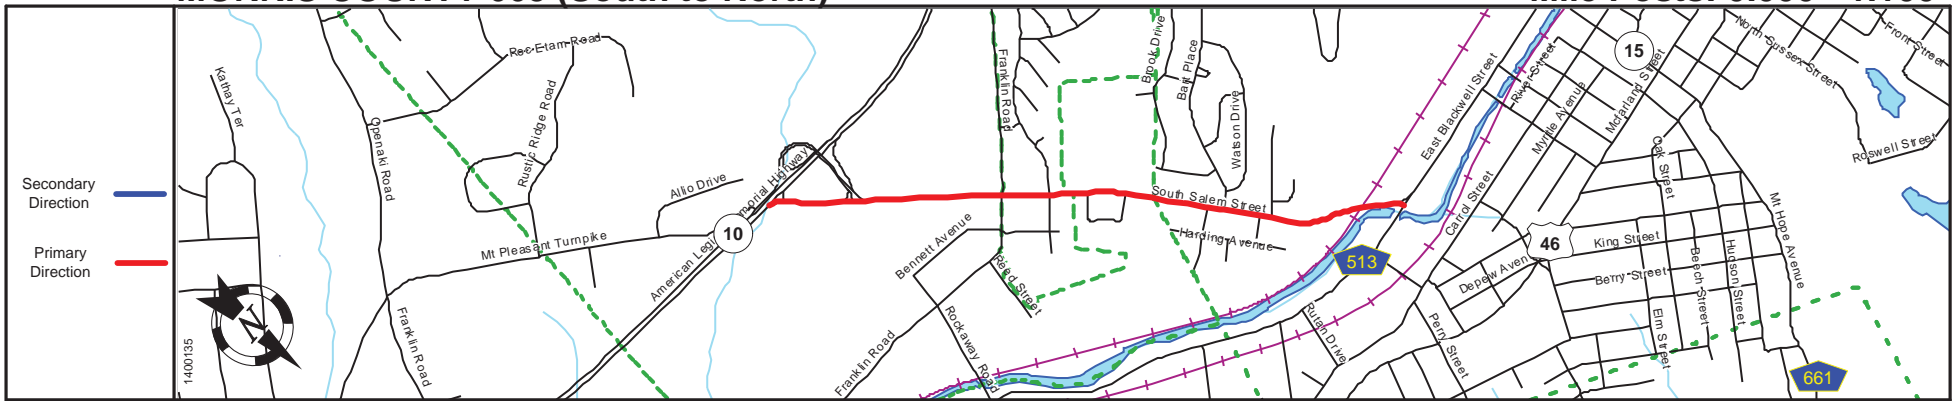

Pavement
Shoulder
Number of Lanes
Speed Limit
Street Name

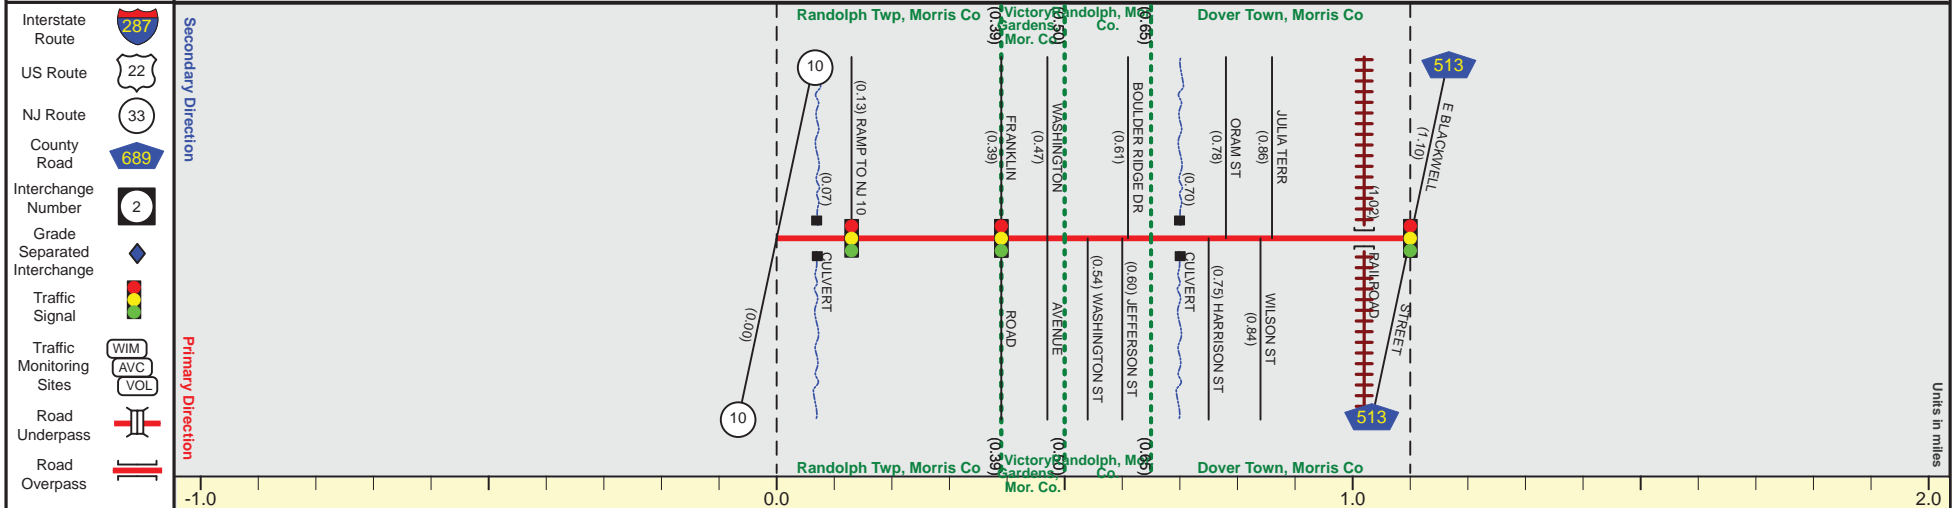

Street Name	South Salem Street
Jurisdiction	County
Functional Class	Urban Minor Arterial
Federal Aid - NHS Sy	IM - Transit Term.
Control Section	
Speed Limit	35
Number of Lanes	4 + 2
Med. Type	None
Med. Width	0
Pavement	43 + 53 + 38 + 29
Shoulder	0
Traffic Volume	13,805 (2011)
Traffic Sta. ID	1n5b706
Structure No.	
Enlarged Views	

SRI = 1400665__

Date last inventoried: October 2000